

“He has a passion that addresses the performance and physical integrity of a building while still maintaining an appropriate visual impression.”
Thomas Carver, Architect + LEED AP | NW Regional Coordinator @ OSPI School Facilities & Organization


“Ermias came to Ambia in September of 2006 with well-developed skills in design and production and quickly became an integral member of our Education Studio.”
Todd Tovani, AIA | Principal @ Tovani Architects

TECHNICAL DRAWING SAMPLES



DESIGN | CREATE | COLLABORATE


Ermias Ephrem

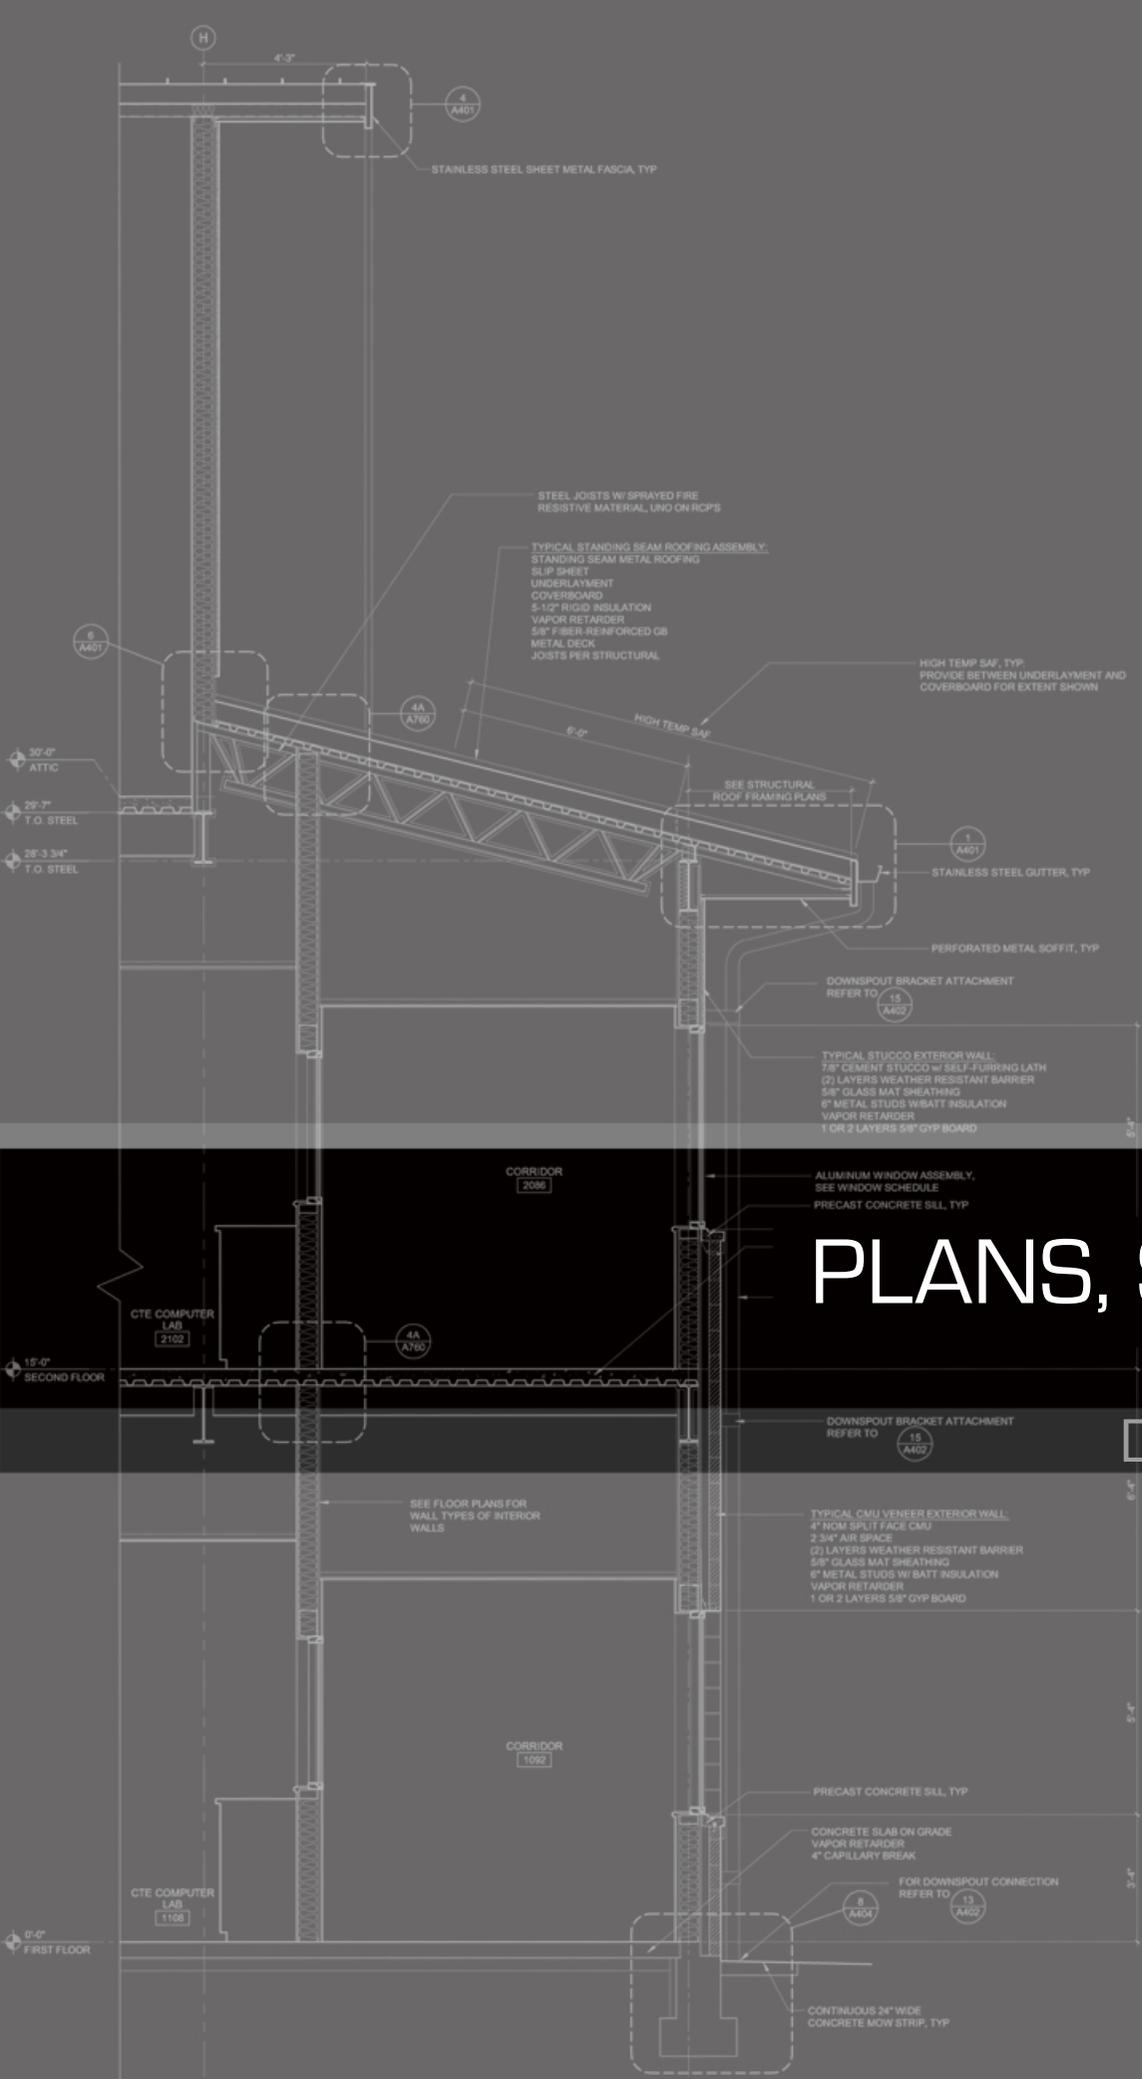

PLANS, SECTIONS AND ELEVATIONS

DESIGN | CREATE | COLLABORATE



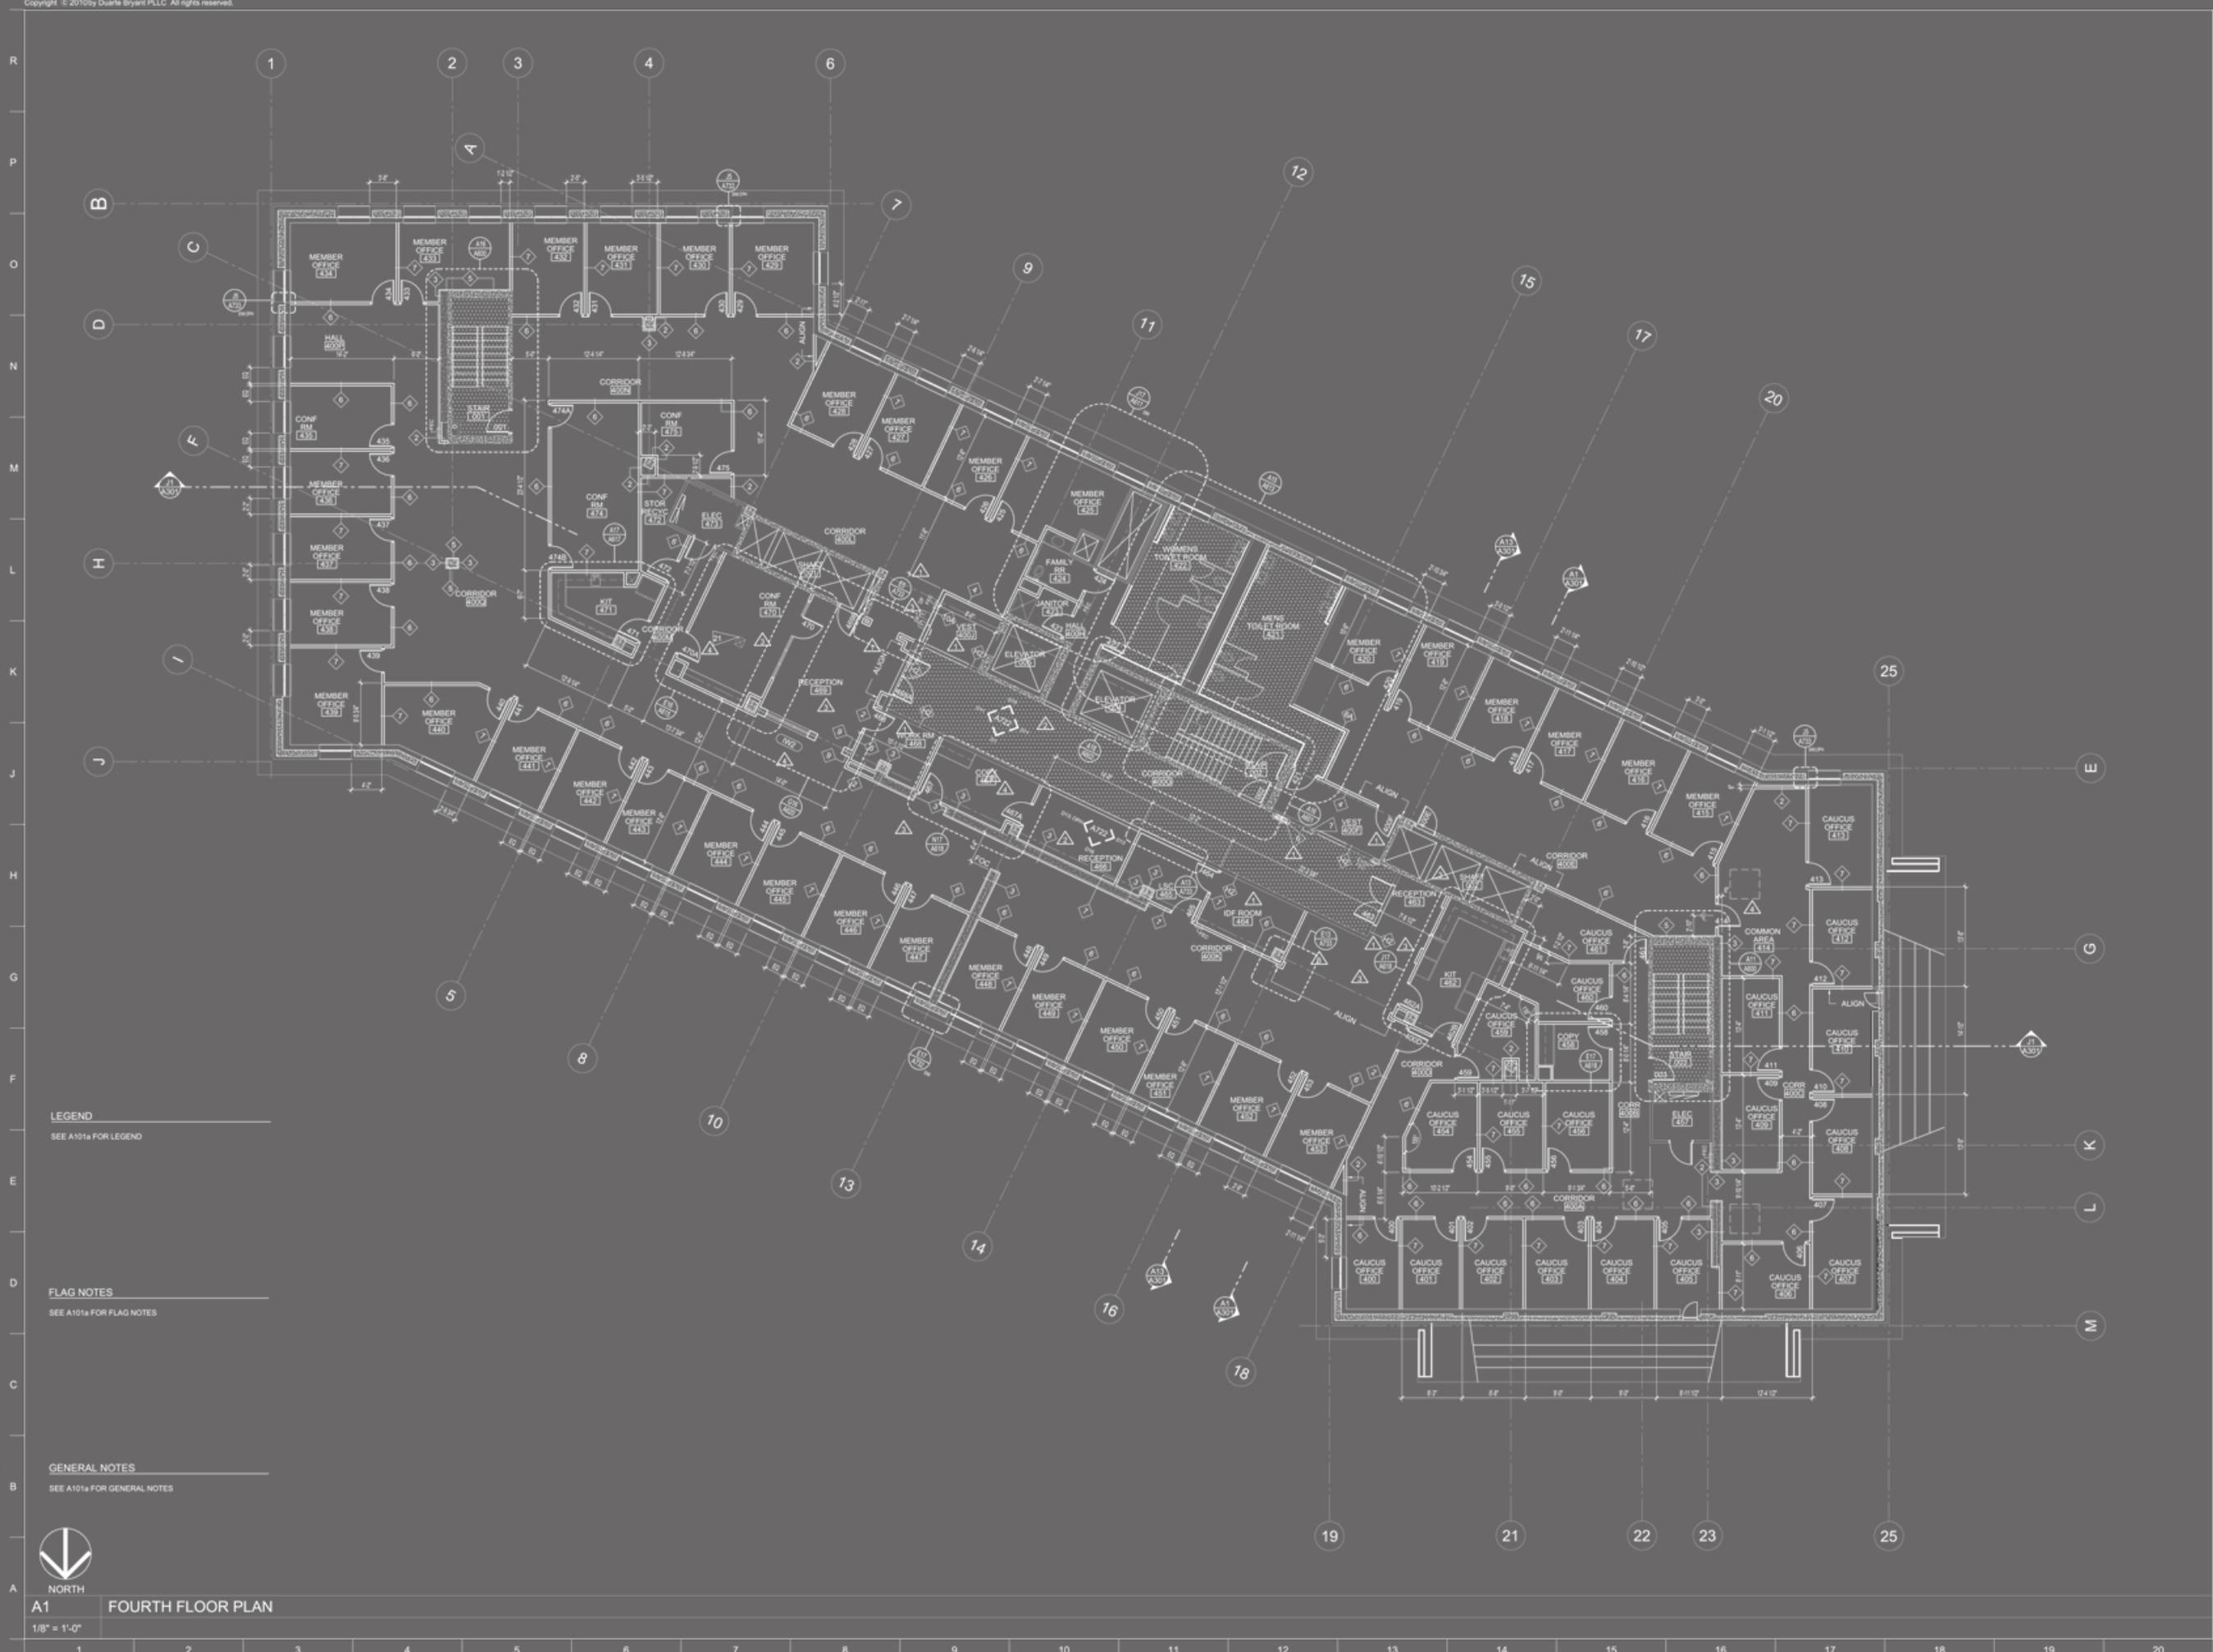

LEGEND
SEE A101a FOR LEGEND

FLAG NOTES
SEE A101a FOR FLAG NOTES

GENERAL NOTES
SEE A101a FOR GENERAL NOTES



A1 NORTH
FOURTH FLOOR PLAN



1/8" = 1'-0"

O'BRIEN BUILDING RENOVATION
CAPITOL CAMPUS OLYMPIA, WASHINGTON
WASHINGTON STATE PROJECT NO. 2007-002

JOB NO.	29046.00
DRAWN BY	E. EPHREM / K. WITTMAN
DATE	03-29-2010
REVISIONS	04-13-2010
	04-20-2010
	04-27-2010
	05-21-2010
	08-02-2010




BID SET
PHASES 3 & 4
FOURTH FLOOR PLAN

C:\2004\1 - John L. O'Brien Building Phase 3 & 4\CD\A\100\A104\FLOOR PLAN.dwg Jul 30, 2010 12:22pm emma

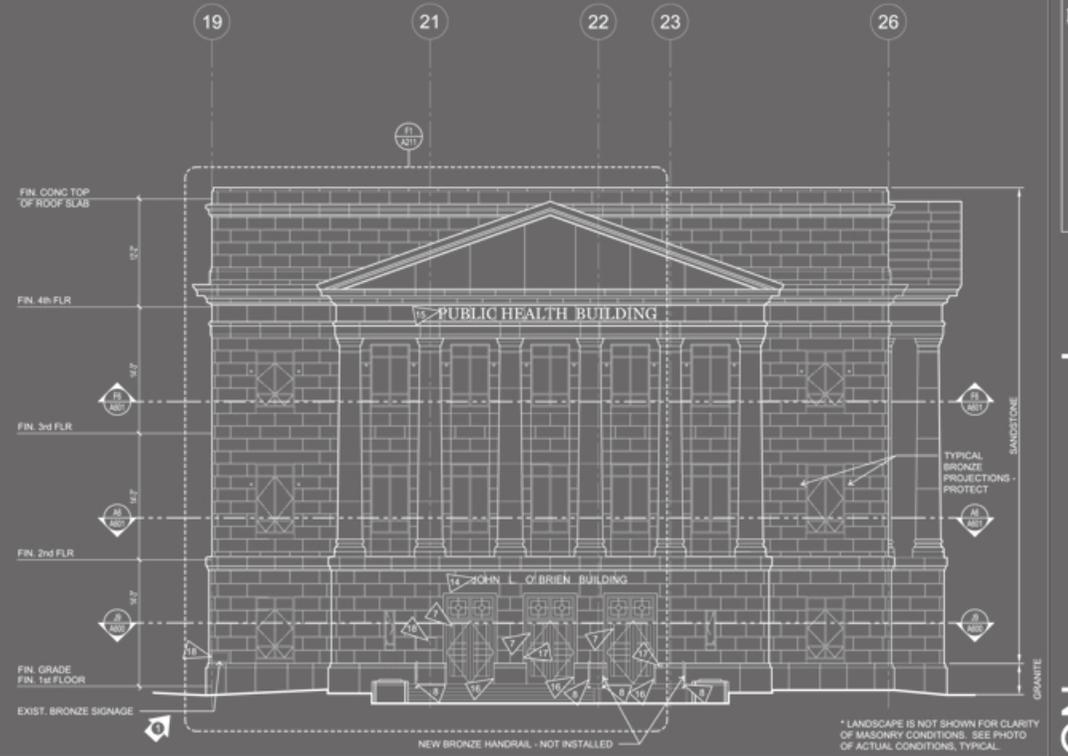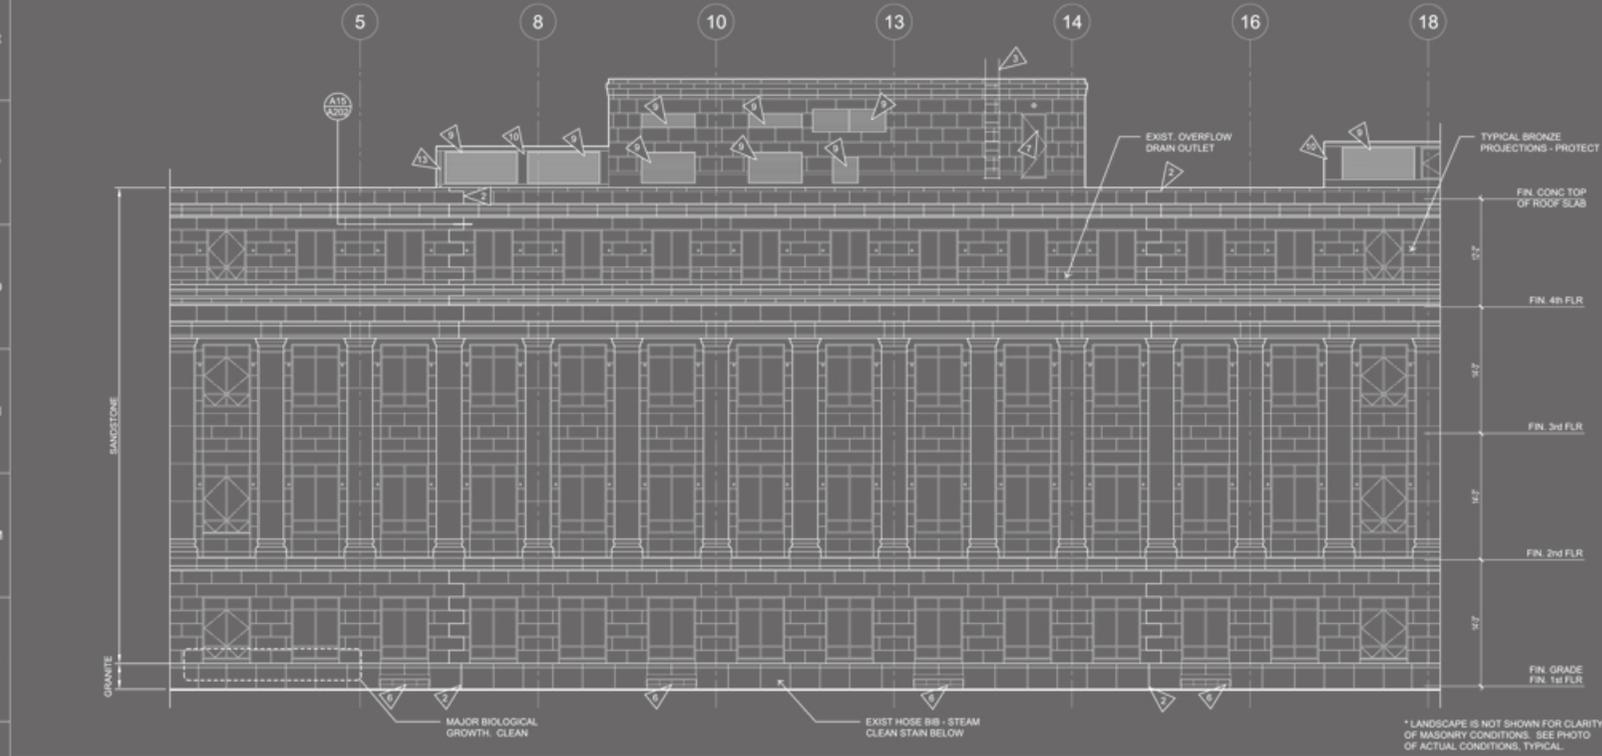

K1 BUILDING ELEVATION "C"
1/8" = 1'-0"

K13 BUILDING ELEVATION "E"
1/8" = 1'-0"

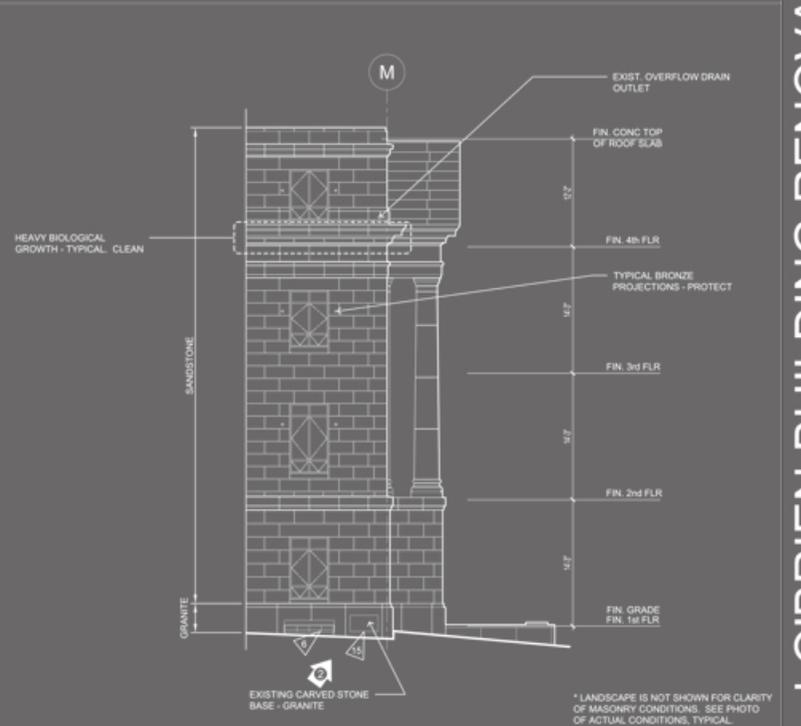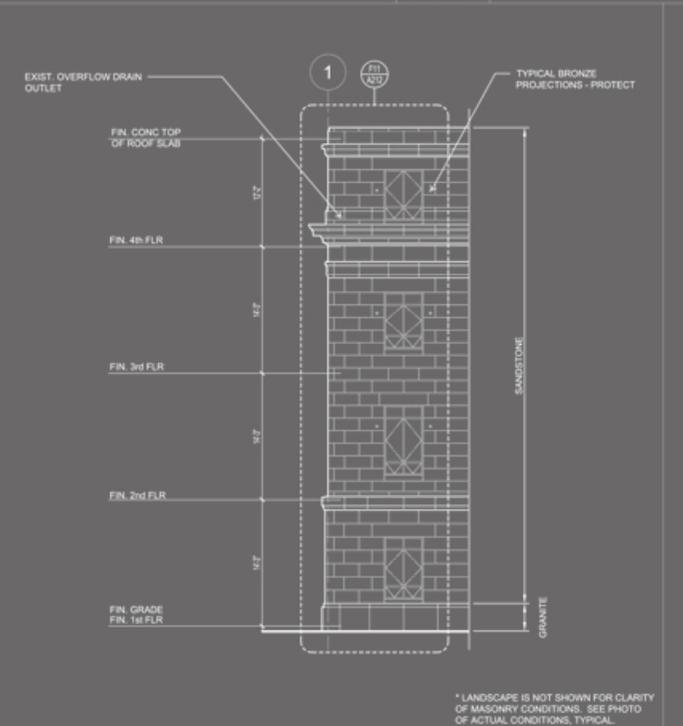
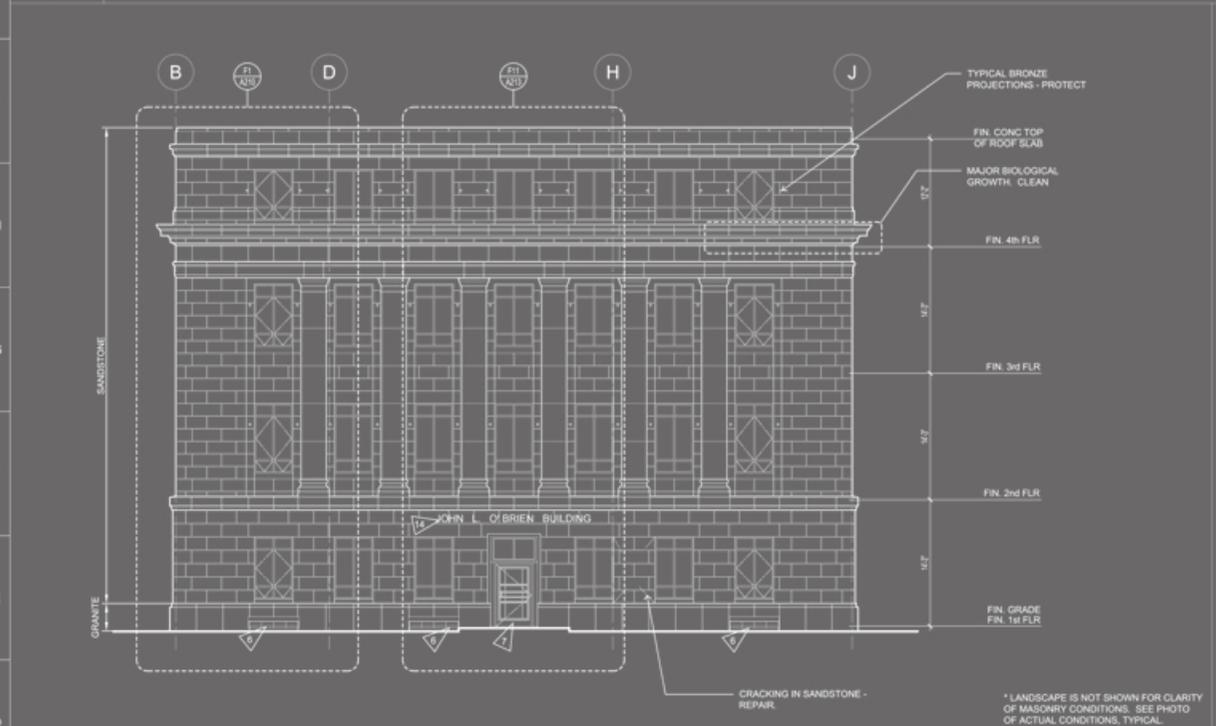


D1 BUILDING ELEVATION "A"
1/8" = 1'-0"

D5 BUILDING ELEVATION "B"
1/8" = 1'-0"

D15 BUILDING ELEVATION "D"
1/8" = 1'-0"

- GENERAL NOTES**
- THE EXISTING ELEVATIONS HAVE BEEN PREPARED BASED ON THE EXISTING DRAWINGS. CONTRACTOR IS TO VERIFY ALL INFORMATION AND NOTIFY ARCHITECT IMMEDIATELY OF SIGNIFICANT VARIATIONS.
 - OWNER AND ARCHITECT TO REVIEW PROPOSED RESTORATION AND REPAIR METHODS PRIOR TO BEGINNING OF WORK. REFER TO SPECIFICATIONS FOR ADDITIONAL INFORMATION.
 - PROVIDE EQUIPMENT TO ACCESS ALL AREAS OF NEW WORK. PROTECT SURROUNDING MATERIALS INCLUDING LANDSCAPING AND SITE DURING ALL OPERATIONS. THE EXISTING MATERIALS TO BE PROTECTED INCLUDE BUT ARE NOT LIMITED TO ROOFING MEMBRANE, SHEET METAL FLASHING, WINDOW FRAMES, WINDOW GLAZING, SEALANT AT WINDOWS, BRONZE METAL SIGNAGE, ETC.
 - REPOINT MORTAR JOINTS. PERFORM ALL NECESSARY PREPARATION OF JOINTS PRIOR TO REPOINTING. FOR BID ALTERNATES REFER TO PROJECT DESCRIPTION ON G001.
 - REPLACE ALL SEALANT JOINTS WITH NEW EXCEPT SEALANT AT ALL EXTERIOR WINDOWS WORK COMPLETED DURING PHASE 1.
 - EXISTING WINDOW SEALANT TO REMAIN. PROTECT.
 - FOR PENTHOUSE ELEVATIONS REFER TO A202.
 - CLEAN SANDSTONE AND GRANITE MASONRY PER SPECIFICATIONS.
 - REPAIR DETERIORATING AND DAMAGED STONE PER SPECIFICATIONS.
 - FOR TYPICAL DUTCHMAN REPAIR AND DUTCHMAN REPAIR AT JOINTS REFER TO A10A200 AND A14A200 RESPECTIVELY.
 - FOR TYPICAL STONE PATCH AND STONE PATCH AT JOINTS REFER TO A10A201 AND A14A201 RESPECTIVELY.
 - FOR TYPICAL REPOINTING AND TYPICAL SEALANT APPLICATION, REFER TO A10A202 AND A15A202 RESPECTIVELY.
- FLAG NOTES**
- | | | | |
|---|--|----|---|
| 1 | NOT USED | 10 | PROTECT EXISTING METAL PANEL - TYP |
| 2 | BUILDING EXPANSION JOINT. REPLACE SEALANT JOINT | 11 | PROTECT EXISTING ROOF MEMBRANE - TYP |
| 3 | PROTECT SATELLITE DISH, LADDER AND ALL OTHER EQUIPMENT ATTACHED TO EXTERIOR WALL | 12 | EXISTING IN-FILL PANELS |
| 4 | NOT USED | 13 | PROTECT EXISTING SHEET METAL GUTTER AND DOWNSPOUT - TYP |
| 5 | NOT USED | 14 | SURFACE MOUNTED METAL BUILDING SIGNAGE. PROTECT BRONZE LETTERING. |
| 6 | PROTECT EXISTING ALUMINUM WINDOW WELL WITH GLAZING - TYP | 15 | BUILDING SIGNAGE, CARVED ONTO SANDSTONE FRIEZE |
| 7 | PROTECT EXISTING DOOR, DOOR FRAME AND GLAZING - TYP | 16 | PROTECT WALL MOUNTED DECORATIVE BRONZE DOORSTOP AND HOLD OPEN HOOK, TWO PER DOORWAY (ONE PER EACH DOOR) - TYP |
| 8 | PROTECT EXISTING HANDRAIL - TYP | 17 | PROTECT WALL MOUNTED ADA ACCESS BUTTON AND CALL BUTTON - TYP |
| 9 | PROTECT EXISTING METAL LOUVER - TYP | 18 | PROTECT WALL MOUNTED BUILDING PLAQUE - TYP |

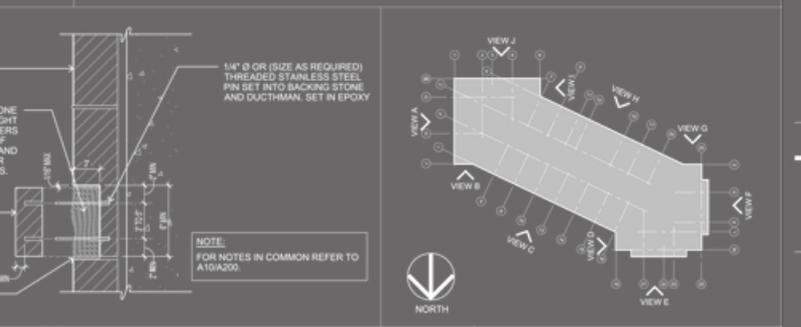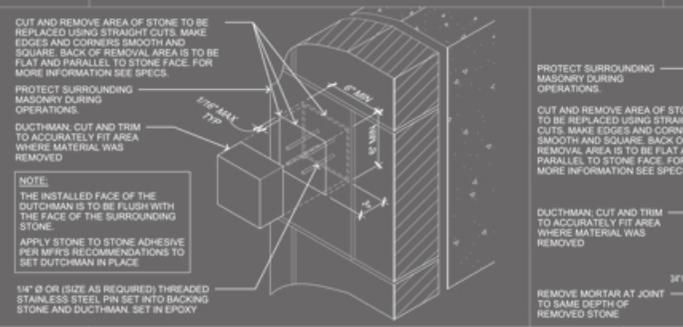

A10 TYPICAL DUTCHMAN REPAIR
NTS

A14 DUTCHMAN REPAIR
1 1/2" = 1'-0"
@ JOINTS





A18 KEY PLAN
NTS

O'BRIEN BUILDING RENOVATION
CAPITOL CAMPUS OLYMPIA, WASHINGTON
WASHINGTON STATE PROJECT NO. 2007-022

JOB NO.
29046.01
DRAWN BY
E. EPHEM
DATE
03-30-2011
REVISIONS

BID DOCUMENTS
EXTERIOR WORK
EXTERIOR ELEVATIONS AND DETAILS

A200

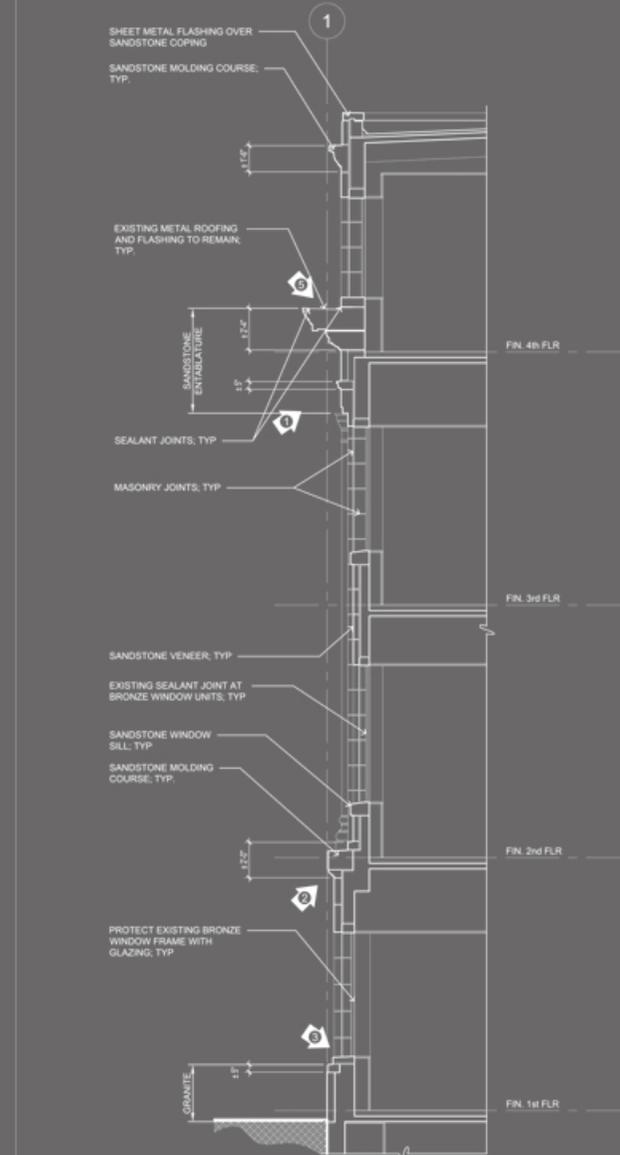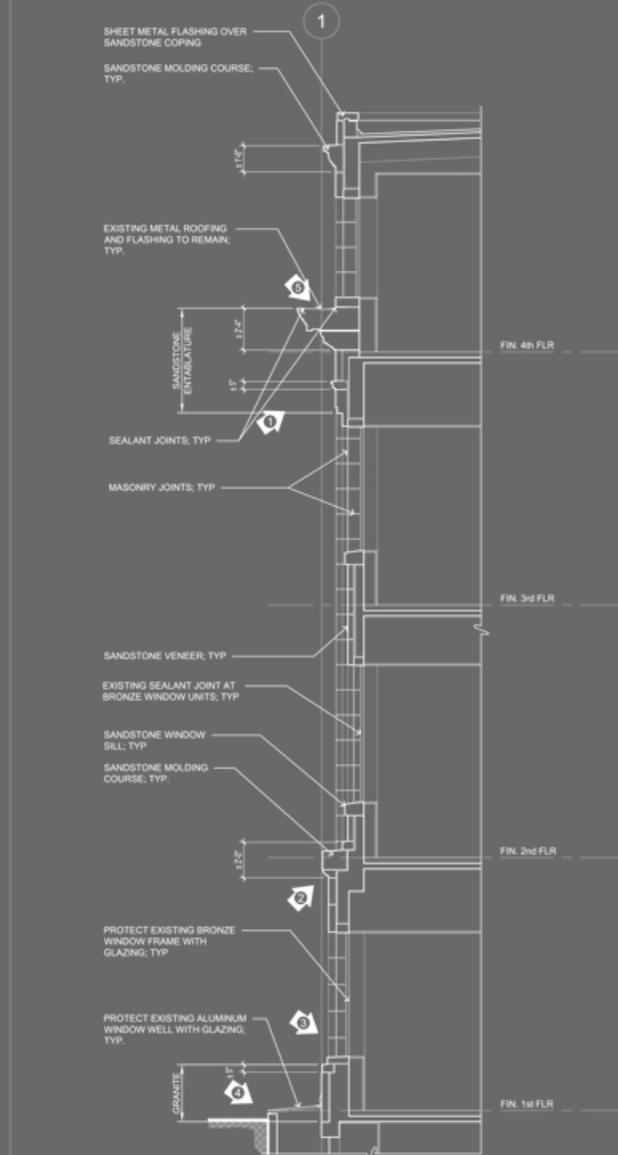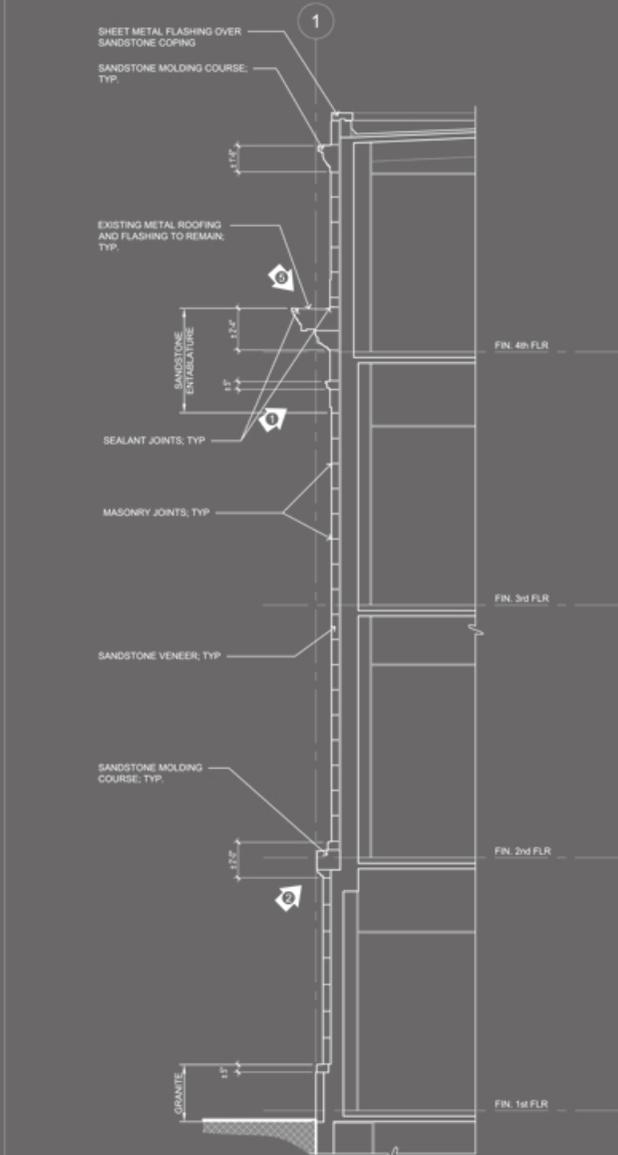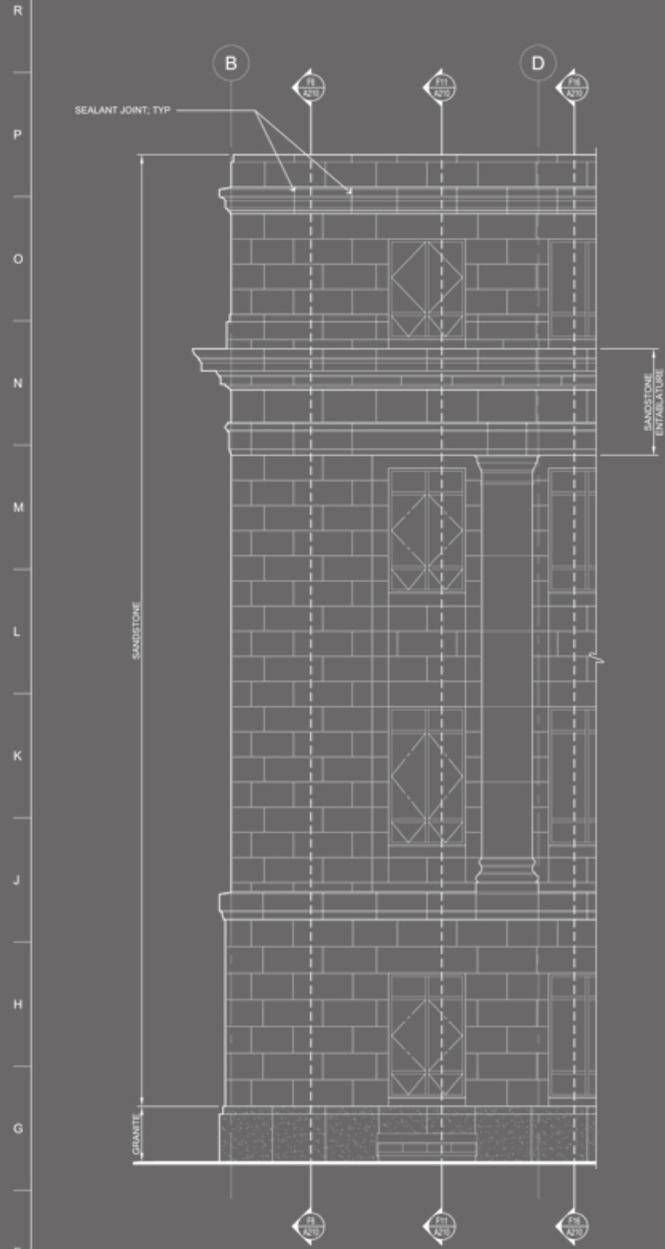

F1 ENLARGED PARTIAL ELEVATION
1/4" = 1'-0"

F6 WALL SECTION
1/4" = 1'-0"

F11 WALL SECTION
1/4" = 1'-0"

F16 WALL SECTION
1/4" = 1'-0"



VIEW -1-



VIEW -2-



VIEW -3-



VIEW -4- (TYPICAL)



VIEW -5- (TYPICAL)

REPLACE EXISTING SEALANT WITH NEW SEE A15A202 (SIM).
PROVIDE WEEP HOLES AT EVERY OTHER VERTICAL JOINTS, TYP.

A1 PHOTOGRAPHS
NTS

O'BRIEN BUILDING RENOVATION
CAPITOL CAMPUS OLYMPIA, WASHINGTON
WASHINGTON STATE PROJECT NO. 2007-022

JOB NO.
29046.01
DRAWN BY
E. EPHREM
DATE
03-30-2011
REVISIONS

BID DOCUMENTS
EXTERIOR WORK
ENLARGED ELEVATIONS AND WALL SECTIONS

A210



Enduring Architecture

108 First Avenue South, Suite 200
Seattle, Washington 98104
Telephone (206) 340-1552
Fax (206) 340-0412

724 Columbia St. NW, Suite 400
Olympia, Washington 98501
Telephone (360) 943-4650
Fax (360) 357-9022

Civil - Structural - Mechanical
Consultant
Meler Enterprises, Inc.
8697 Gage Boulevard
Kennewick, WA 99336
T: 509-735-1569
F: 509-783-5075

Electrical - Telecomm
Consultant
Hargis Engineers
600 Stewart Street, Suite
100
Seattle, WA 98101
T: 206-448-3376
F: 206-448-4450

Kitchen Consultant
George E. Bundy &
Associates
1028 NE Ravenna
Boulevard
Seattle, WA 98105
T: 206-523-9890
F: 206-519-1461

Trainer - Acoustics
Consultant
On Point Designs
9333 Martin Way East, Suite
214
Olympia, WA 98516
T: 360-352-3808
F: 360-352-3806

REVISIONS



REVISIONS

No.	Date	Rev.
1	7/25/07	ADDENDUM NO. 1

PROJECT

CHIAWANA HIGH SCHOOL
ARGENT ROAD & ROAD 84
PASCO, WA

PASCO SCHOOL DISTRICT

Approved for the Owner

Approved for the Owner

SHEET TITLE

WALL SECTIONS

Loofburrow 0402@Ambia 24237 25 JUNE 2007

Project No. _____ Date _____

Computer File _____ E.E.


Drawn _____ JTB

Checked _____


SHEET NO.

A352

Copyright Loofburrow Architects © 2007

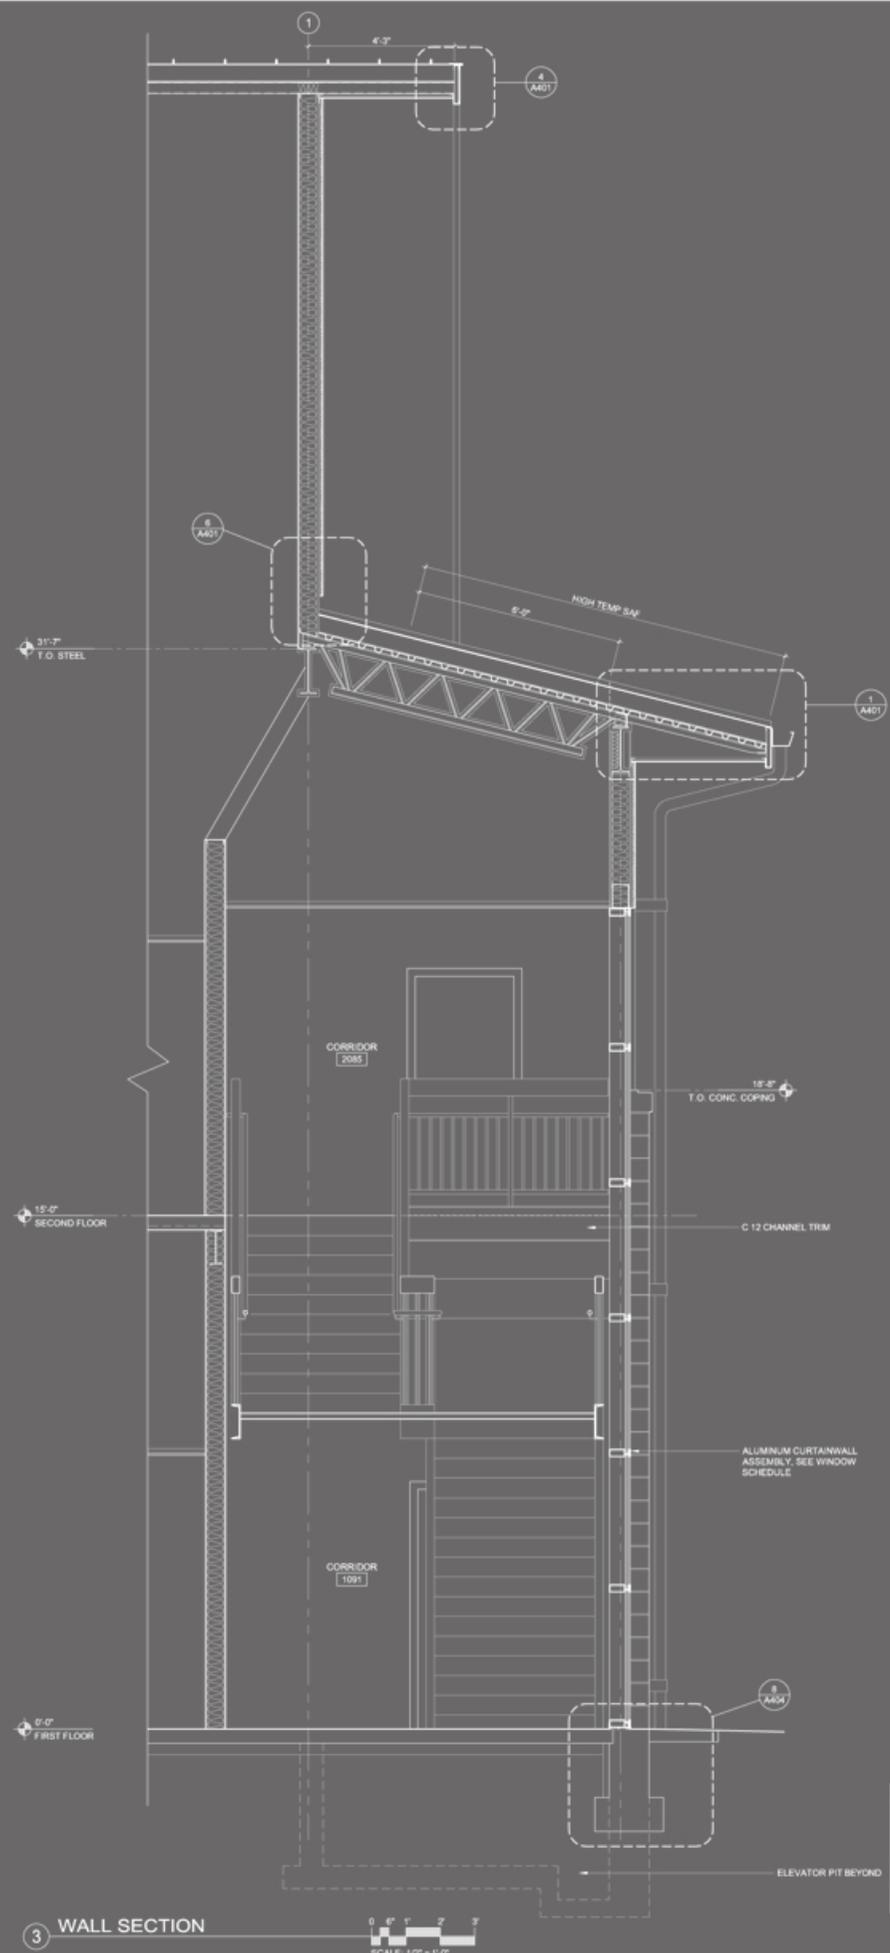

GENERAL NOTE:
1. ALL EXTERIOR WALLS THAT ARE BY CORRIDORS ARE TO RECEIVE TWO LAYERS OF 5/8" GB ON THE INSIDE
2. FOR TYPICAL STUCCO ASSEMBLY REFER TO 41A04
3. REFER TO SHEET A510 - A513 FOR WINDOW HEAD, JAMB AND SILL DETAILS
4. REFER TO 41A352 FOR NOTES IN COMMON

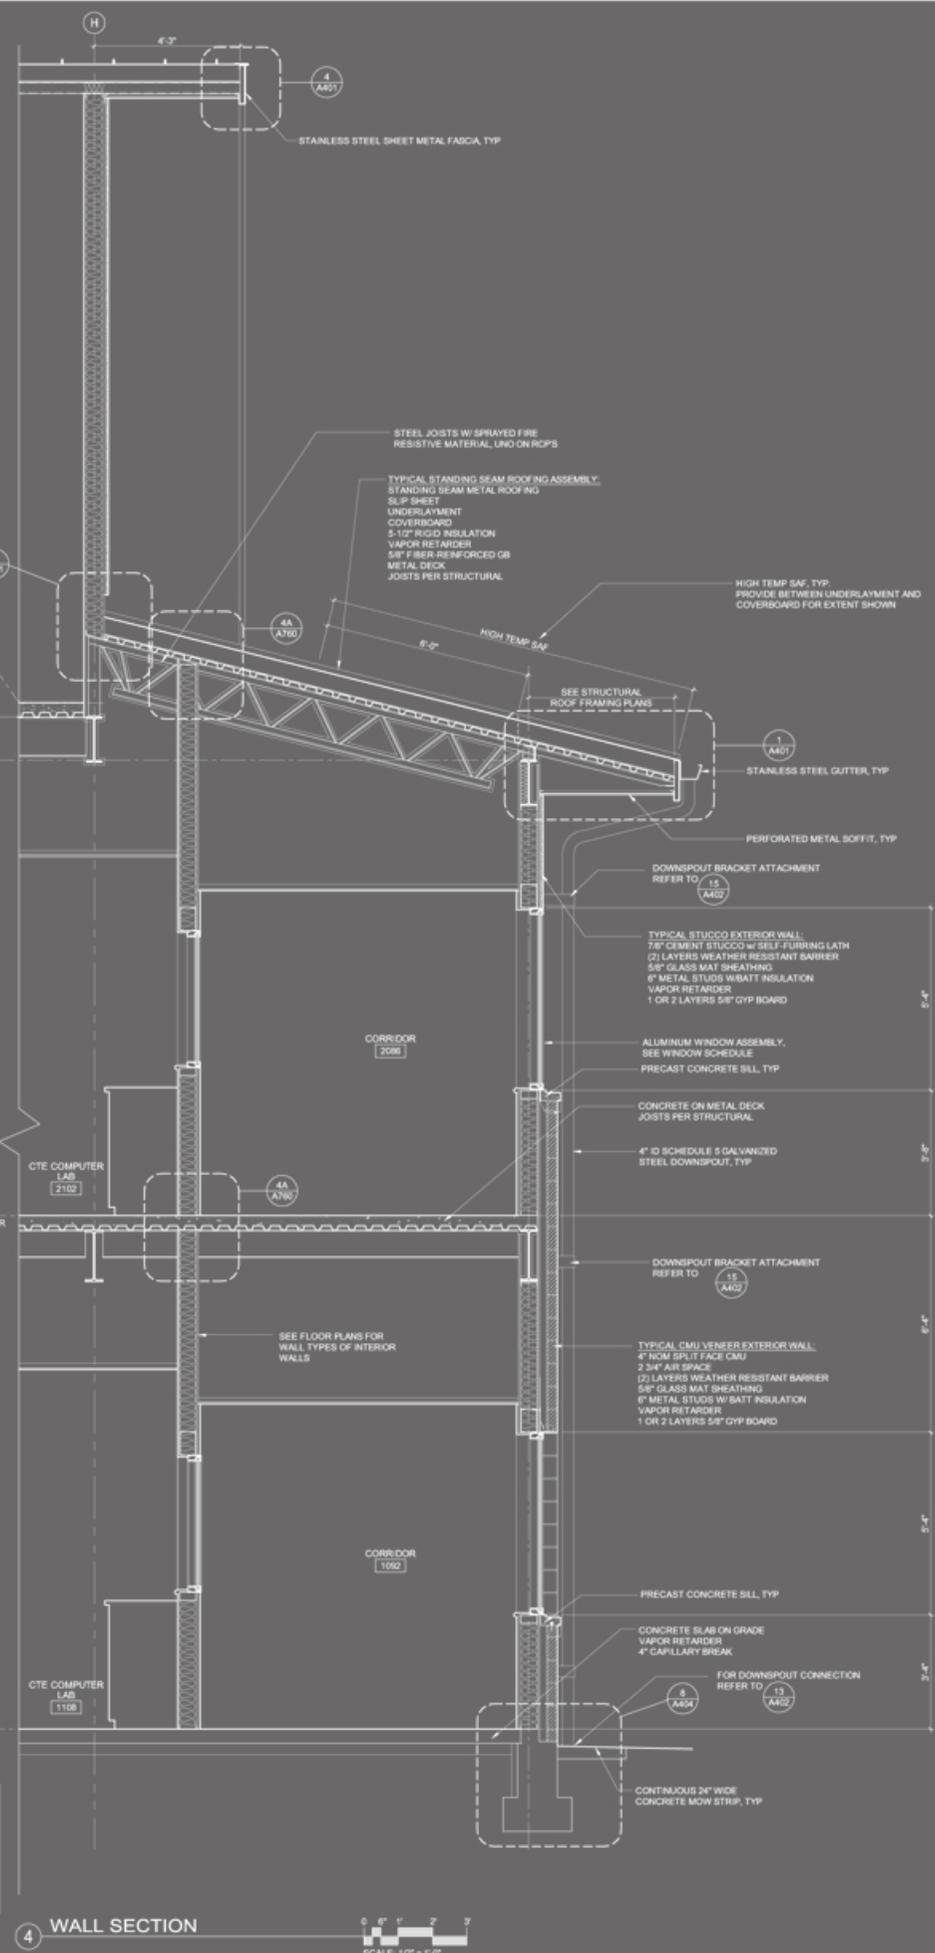

GENERAL NOTE:
1. ALL EXTERIOR WALLS THAT ARE BY CORRIDORS ARE TO RECEIVE TWO LAYERS OF 5/8" GB ON THE INSIDE
2. FOR TYPICAL STUCCO ASSEMBLY REFER TO 41A04
3. REFER TO SHEET A510 - A513 FOR WINDOW HEAD, JAMB AND SILL DETAILS
4. REFER TO 41A352 FOR NOTES IN COMMON



Enduring Architecture

108 First Avenue South, Suite 200
Seattle, Washington 98104
Telephone (206) 340-1552
Fax (206) 340-0412

724 Columbia St. NW, Suite 400
Olympia, Washington 98501
Telephone (360) 943-4650
Fax (360) 357-9022

Civil - Structural - Mechanical
Consultant
Meler Enterprises, Inc.
8697 Gage Boulevard
Kennewick, WA 99336
T: 509-735-1589
F: 509-783-5075

Electrical - Telecomm
Consultant
Harris Engineers
600 Stewart Street, Suite
100

Seattle, WA 98101
T: 206-448-3376
F: 206-448-4450

Kitchen Consultant
George E. Bundy &
Associates
1025 N. Ravenna
Boulevard

Seattle, WA 98105
T: 206-523-9690
F: 206-519-1461

Theater - Acoustics
Consultant
On Point Designs
9333 Martin Way East, Suite
214

Olympia, WA 98516
T: 360-352-3808
F: 360-352-3806

REGISTRATION



REVISIONS

No.	Date	Rev.
1	7/25/07	ADDENDUM NO. 1

PROJECT

**CHIAWANA
HIGH SCHOOL**

ARGENT ROAD & ROAD 84
PASCO, WA

PASCO SCHOOL DISTRICT

Approved for the Owner

Approved for the Owner

SHEET TITLE

**WALL
SECTIONS**

Loofburrow 04029/Ambia 24037 25 JUNE 2007
Project No. Date


Computer File EE

Drawn JTB

Checked


SHEET NO.

A351


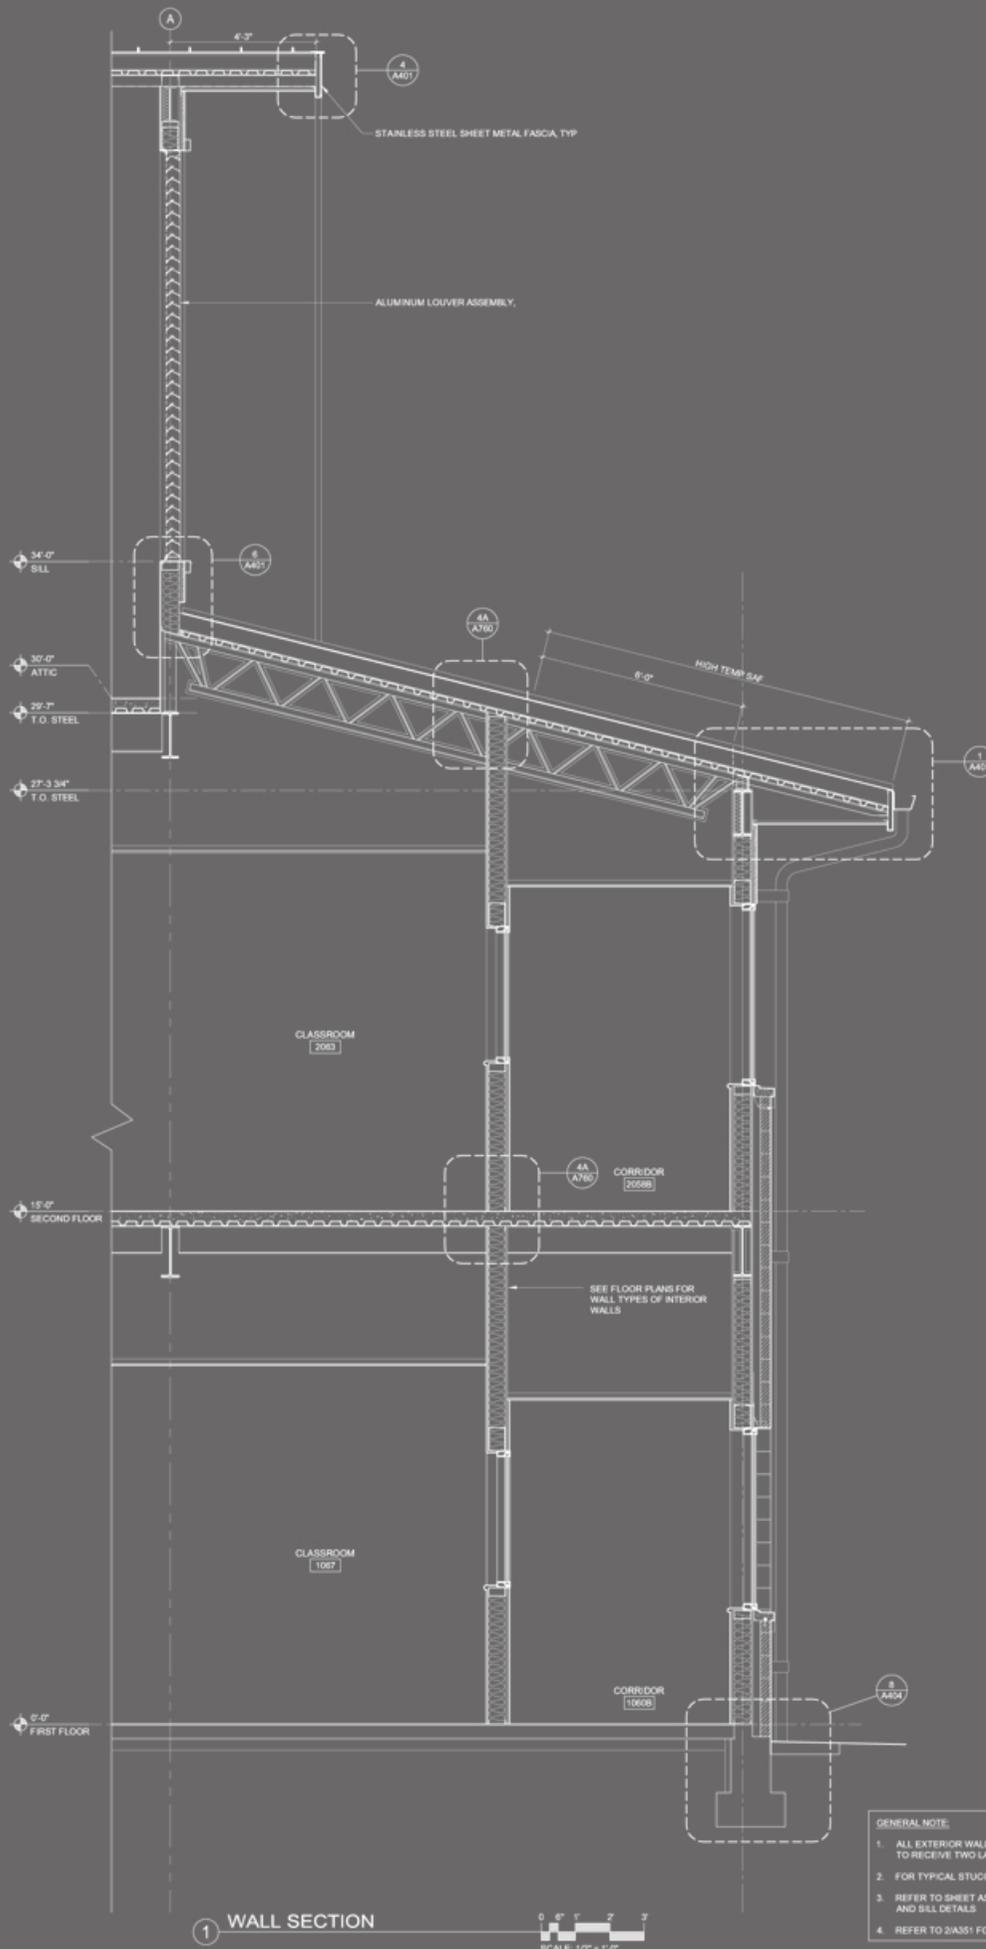


GENERAL NOTE:
1. ALL EXTERIOR WALLS THAT ARE BY CORRIDORS ARE TO RECEIVE TWO LAYERS OF 5/8\"/>

1 WALL SECTION
SCALE: 1/2" = 1'-0"

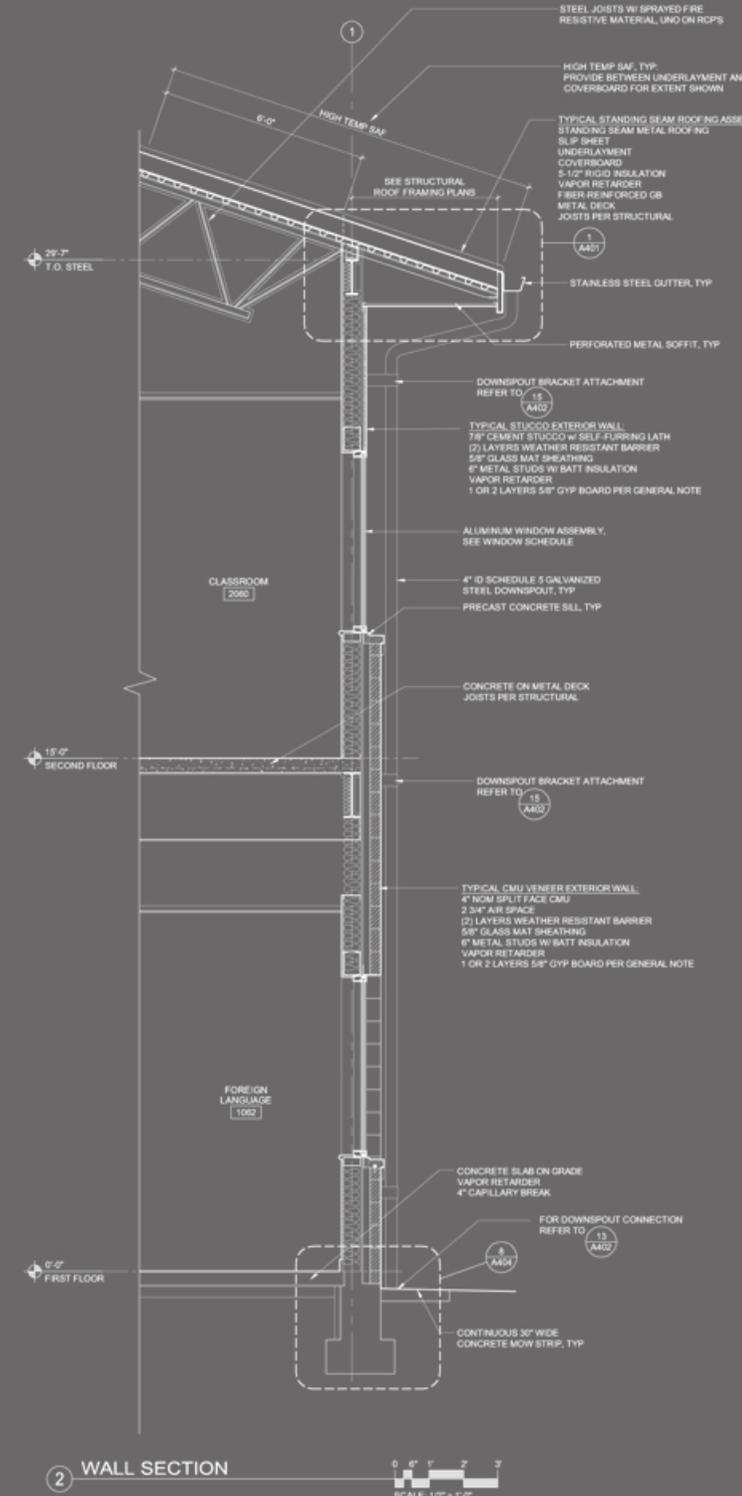

2 WALL SECTION
SCALE: 1/2" = 1'-0"

















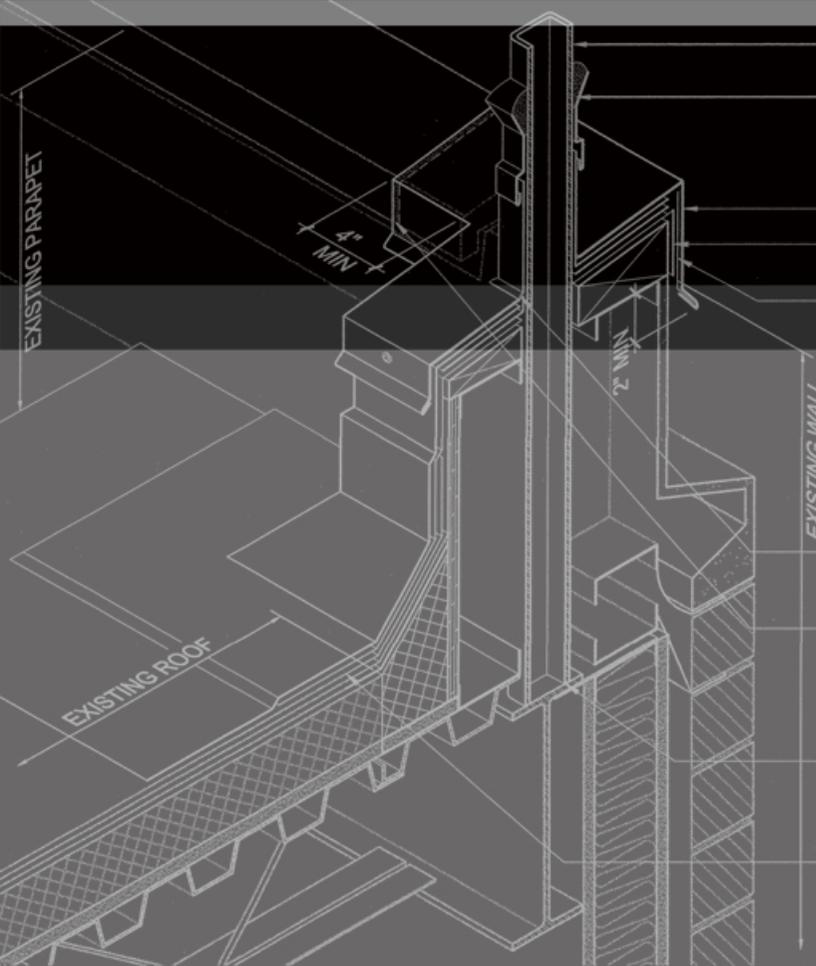
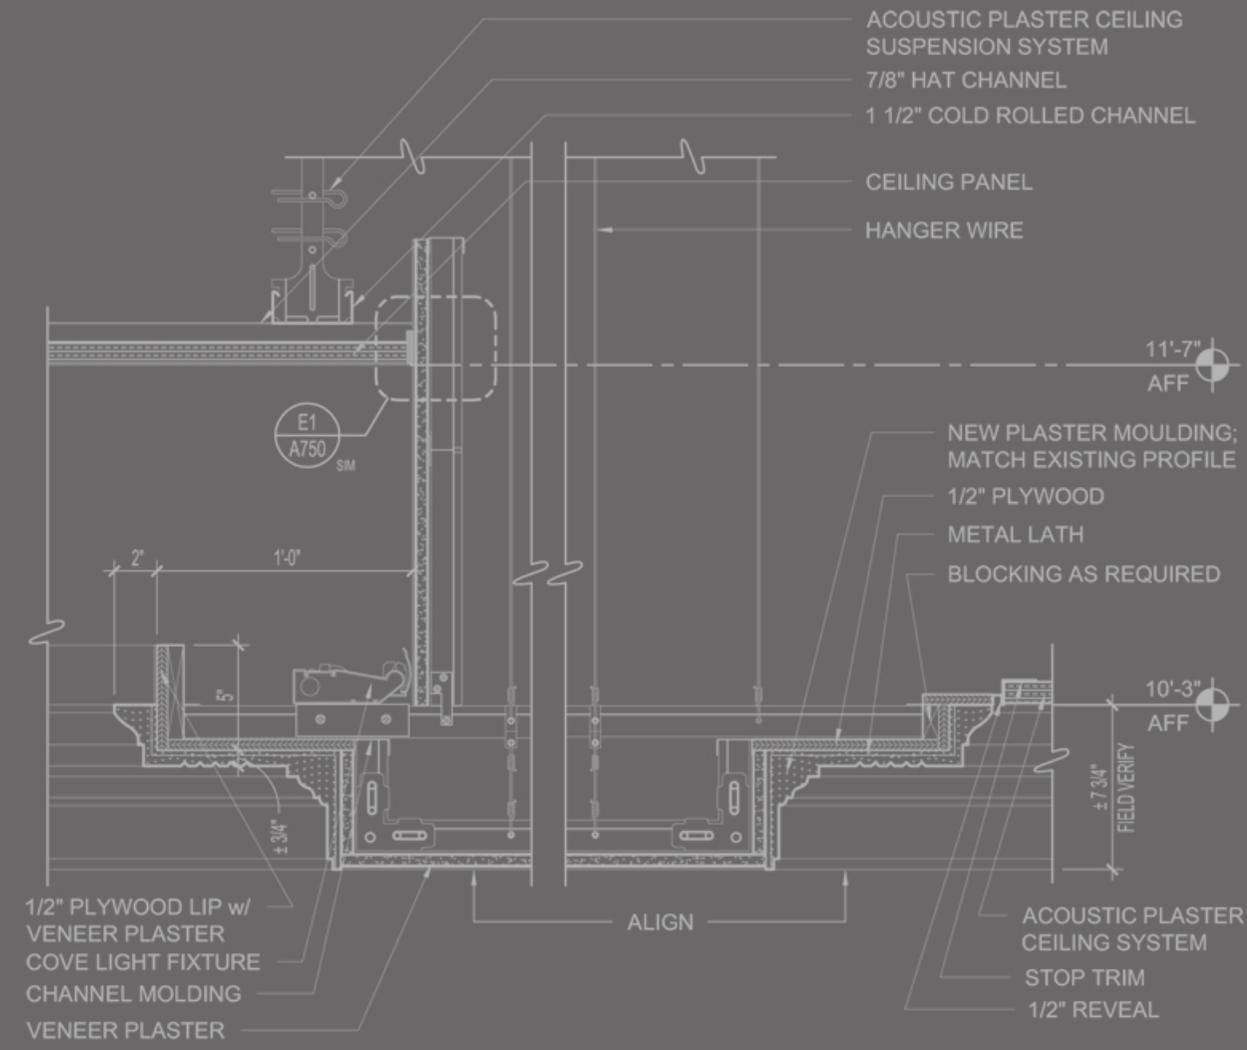


- GALV. METAL SUPPORT REFER TO STRUCTURAL DWGS
- SEALANT; SLOPE TO DRAIN
- STAINLESS STEEL FLASHING
- MEMBRANE RUN DOWN AND OVER WOOD BLOCKING
- CONTINUOUS STAINLESS STEEL CLEAT
- BEAD OF SEALANT AROUND PENETRATION
- SET FLASHING ON A BEAD OF SEALANT
- FOR SUPPORT ATTACHMENT REFER TO STRUCTURAL DWGS
- MULTI-PLY MEMBRANE STRIPPING PLYS - PATCH INTO EXIST

DETAILS - EXTERIOR + INTERIOR

DESIGN | CREATE | COLLABORATE



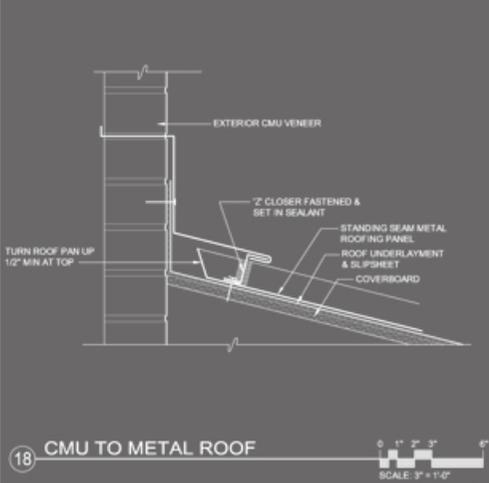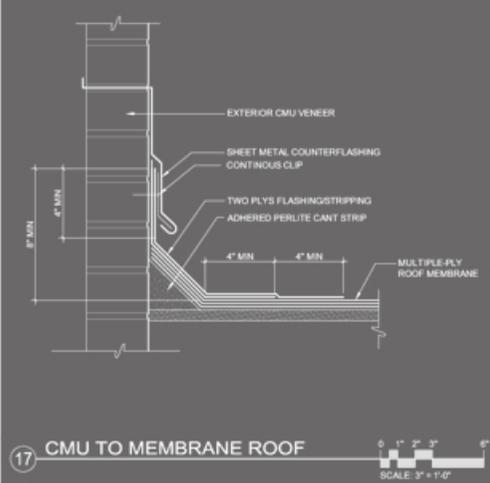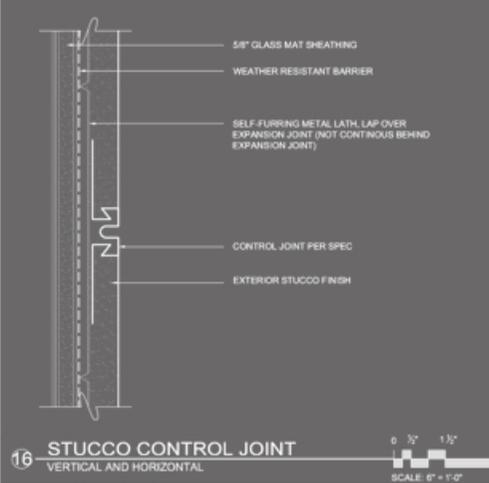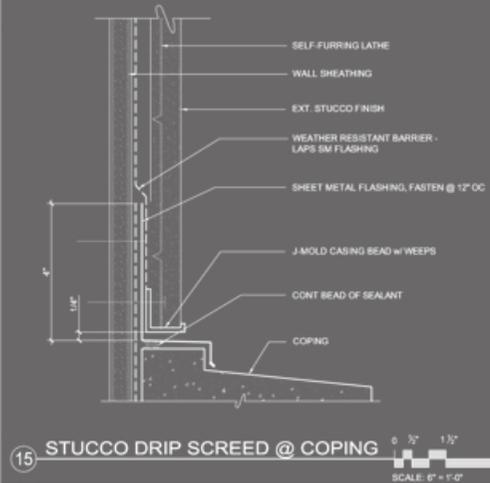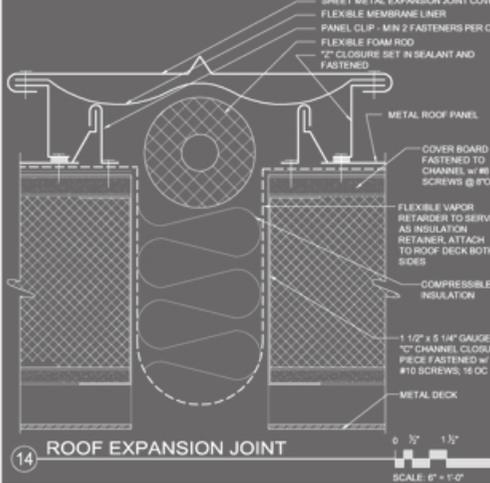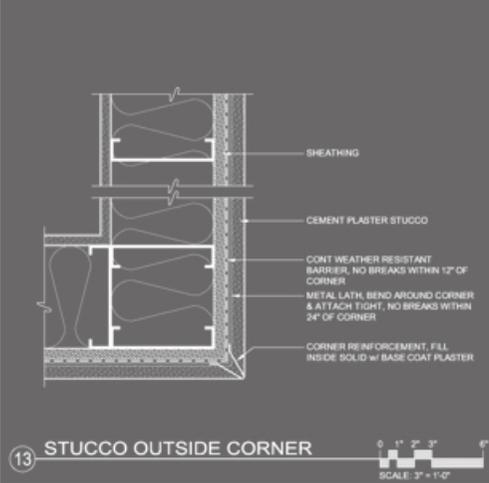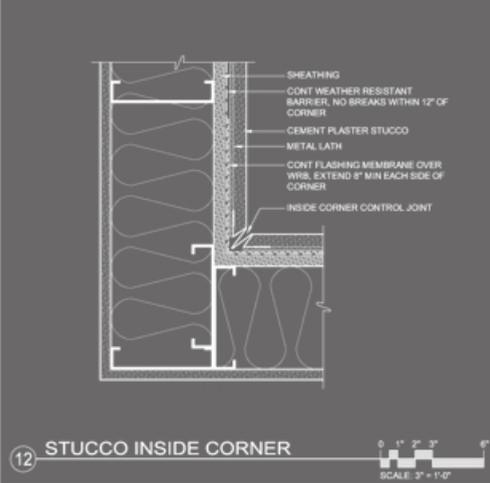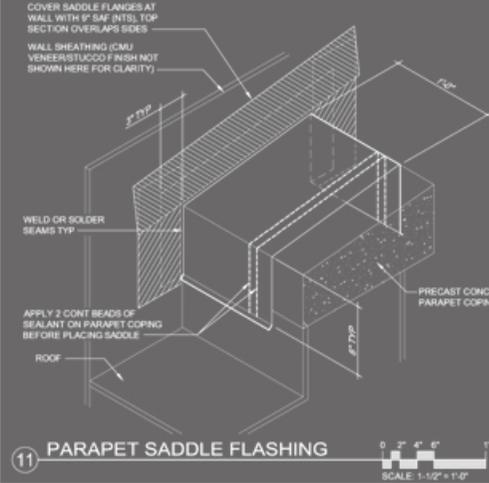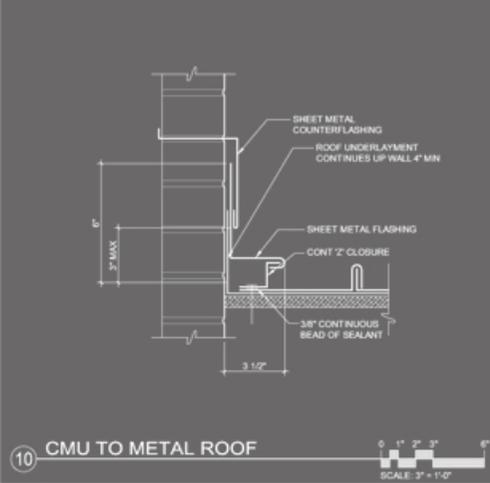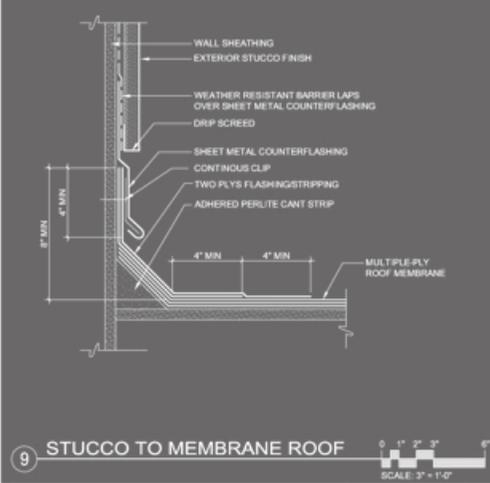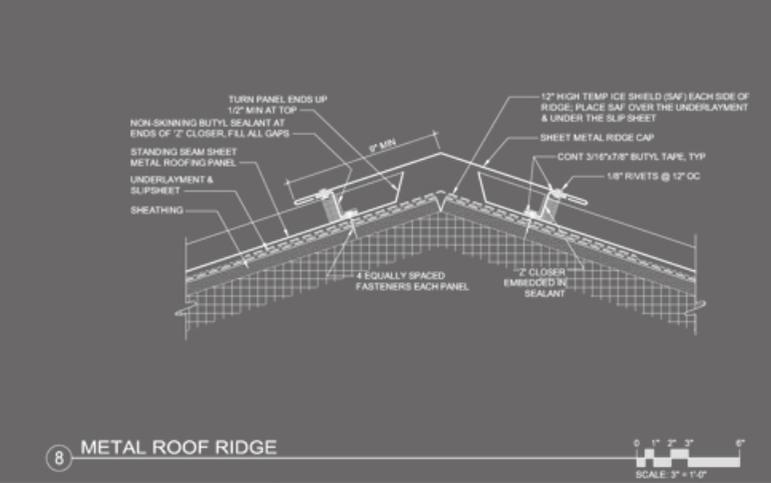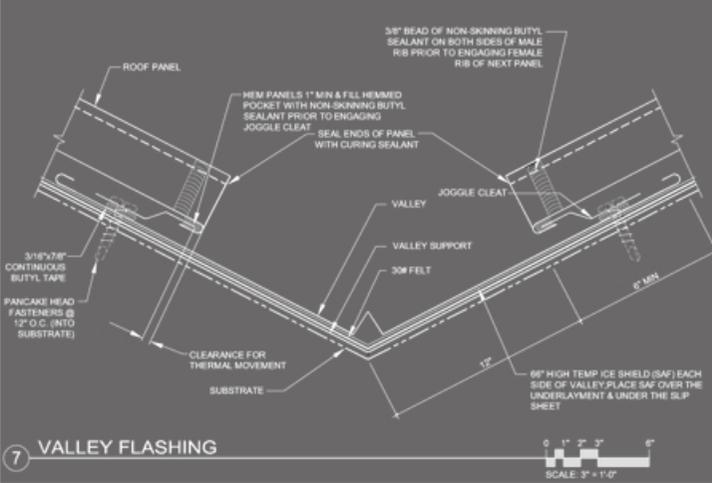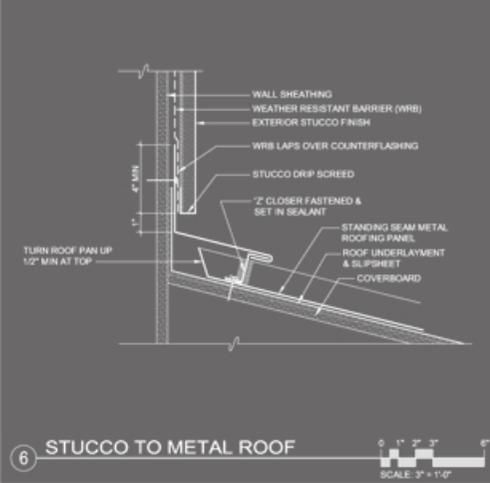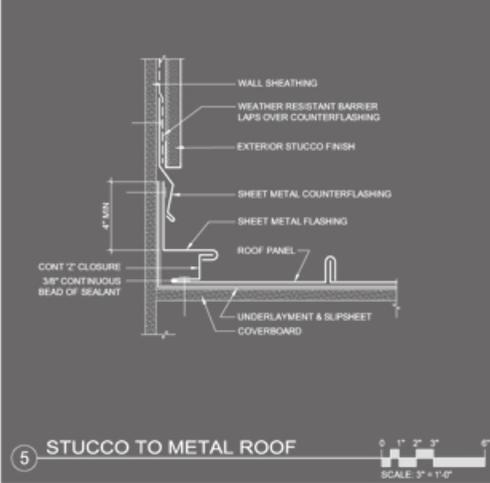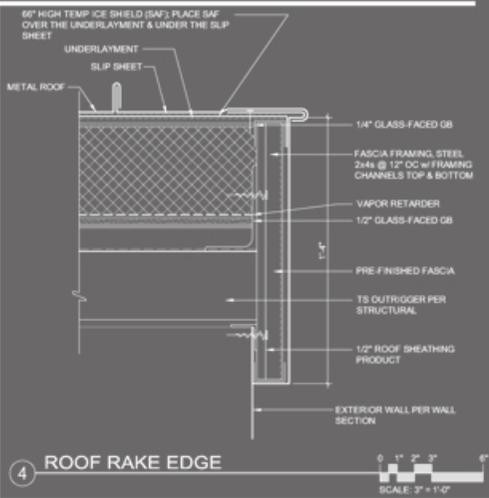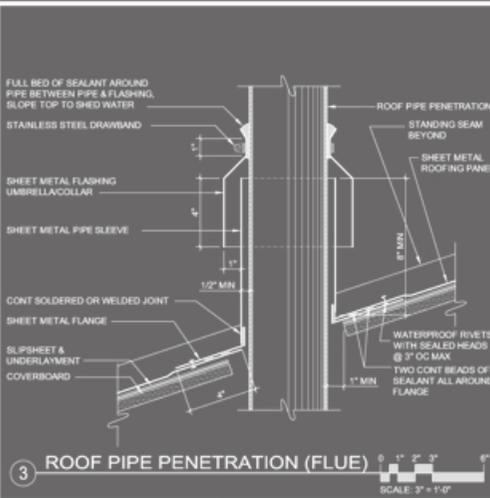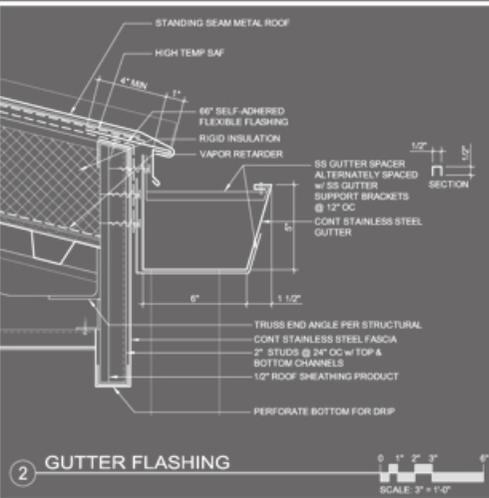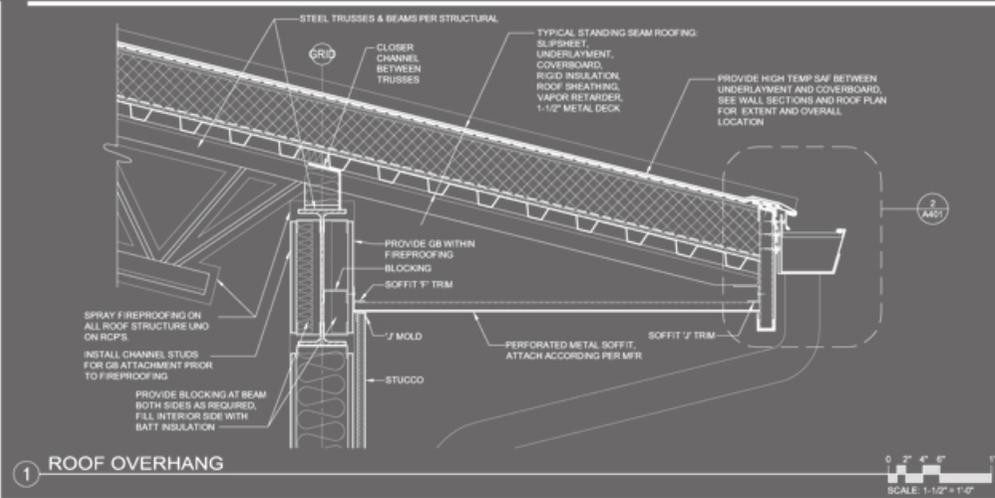

108 First Avenue South, Suite 200
 Seattle, Washington 98104
 Telephone (206) 340-1552
 Fax (206) 340-0412
 724 Columbia St. NW, Suite 400
 Olympia, Washington 98501
 Telephone (360) 943-4650
 Fax (360) 357-9022

Civil - Structural - Mechanical
 Consultant
 Meler Enterprises, Inc.
 8697 Coge Boulevard
 Kennewick, WA 98536
 T: 509-735-1589
 F: 509-783-5075

Electrical - Telecomm
 Consultant
 Horgis Engineers
 600 Stewart Street, Suite 100
 Seattle, WA 98101
 T: 206-448-3376
 F: 206-448-4450

Kitchen Consultant
 George E. Bundy & Associates
 1028 NE Ravenna Boulevard
 Seattle, WA 98105
 T: 206-523-9890
 F: 206-579-1461

Treater - Acoustics
 Consultant
 On Point Designs
 9333 Martin Way East, Suite 214
 Olympia, WA 98516
 T: 360-352-3808
 F: 360-352-3806

REGISTERED ARCHITECT
 K. Klock
 LICENSED UNDER THE STATE OF WASHINGTON

No.	Date	Rev.
1	7/25/07	ADDENDUM NO. 1

CHIAWANA HIGH SCHOOL
 ARGENT ROAD & ROAD 84
 PASCO, WA
 PASCO SCHOOL DISTRICT

Approved for the Owner
 Approved for the Owner


















SHEET TITLE
 EXTERIOR DETAILS

Loofburrow 04028/Ambia 24237 25 JUNE 2007
 Project No. Date

Computer File E.E.
 Drawn
 Checked JTB

SHEET NO.

A401

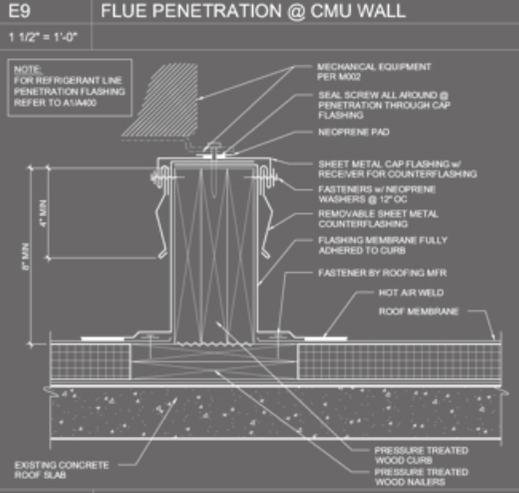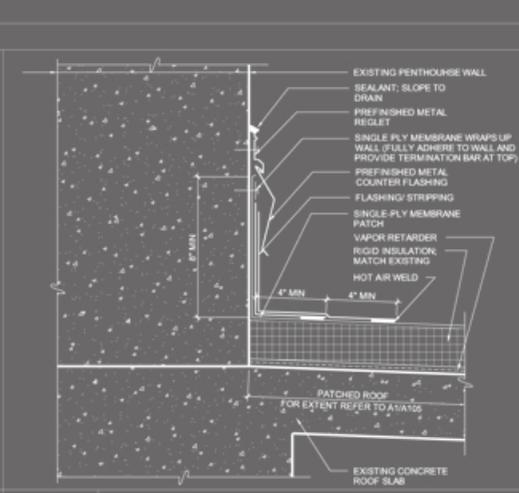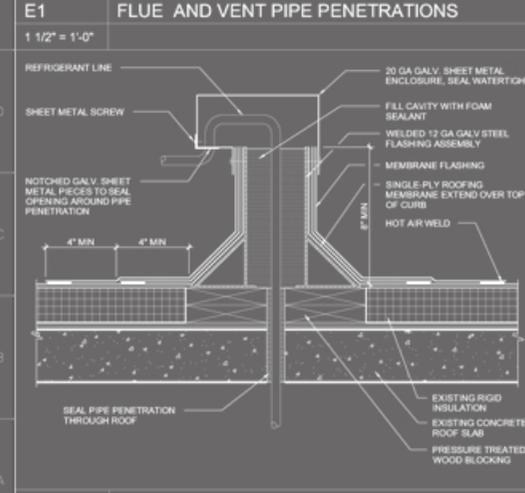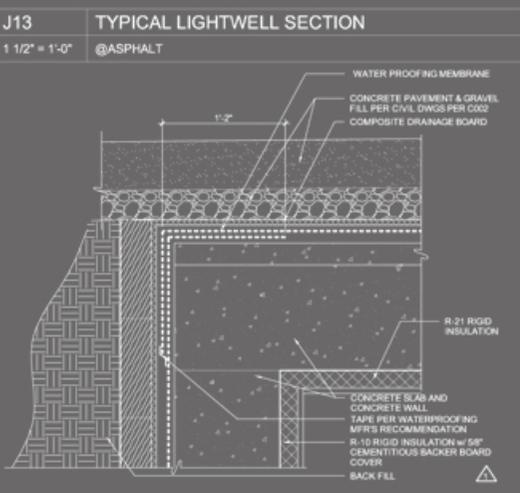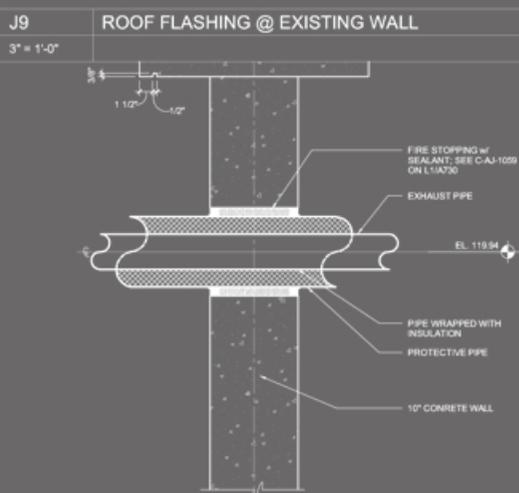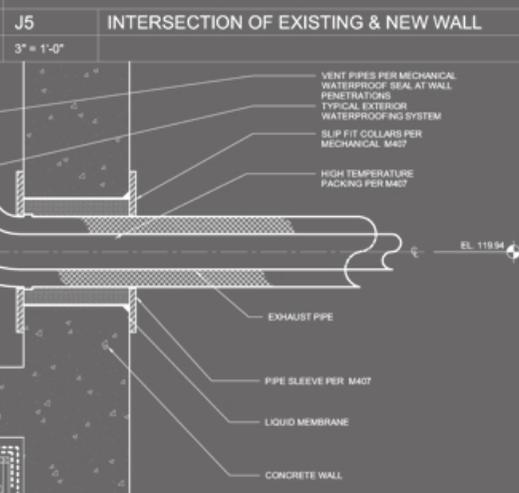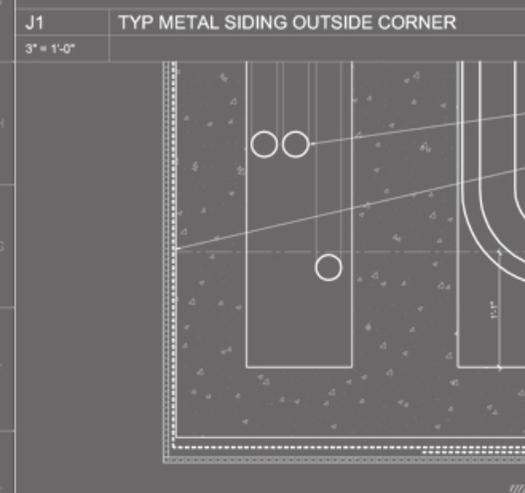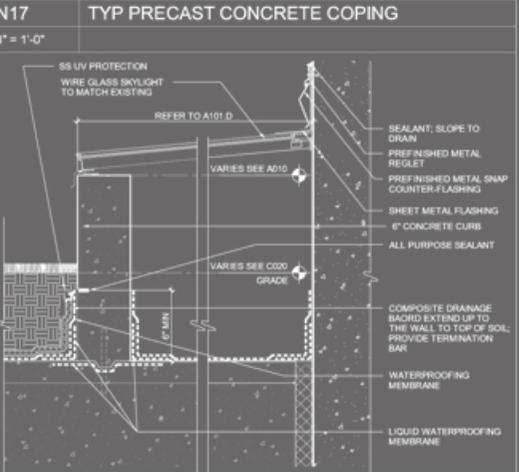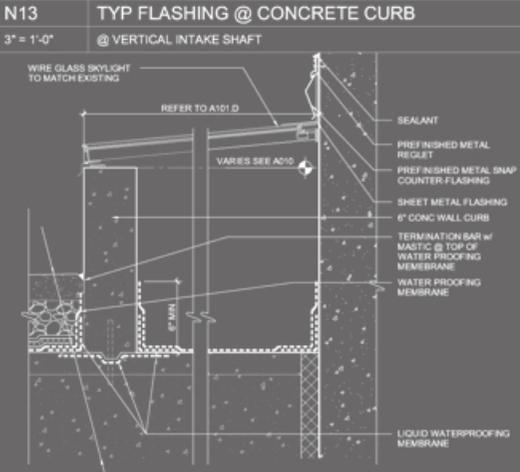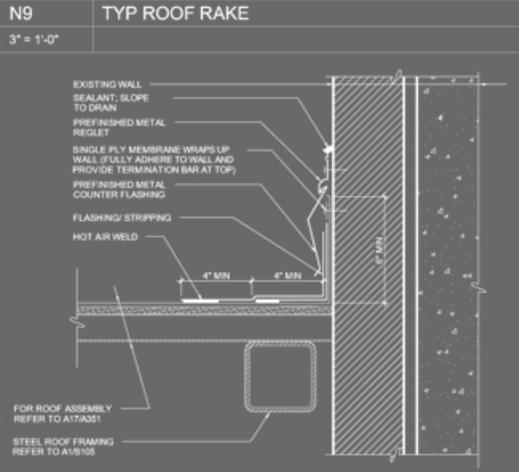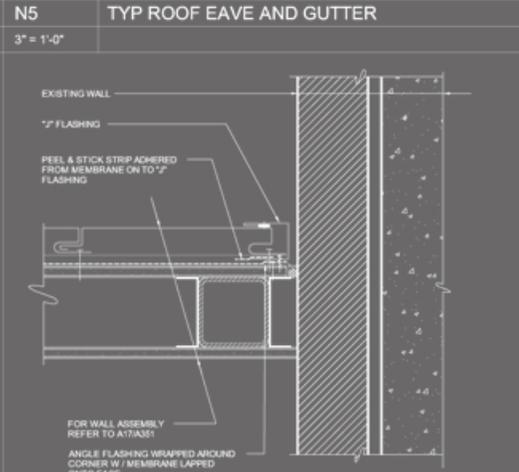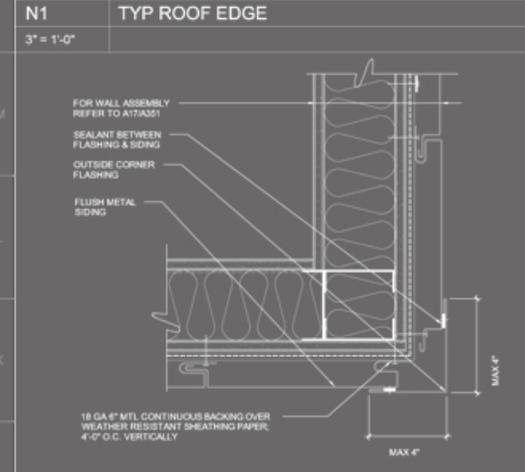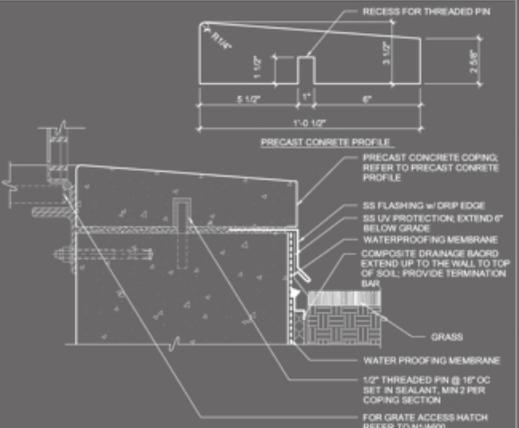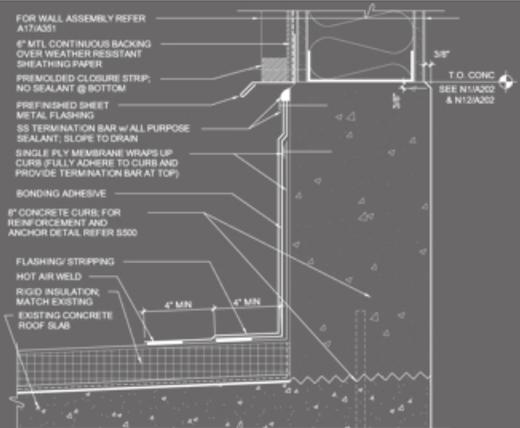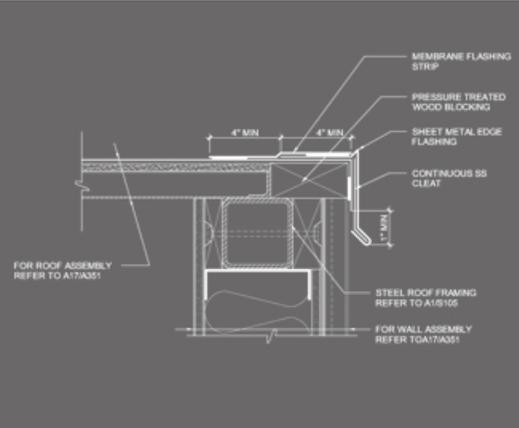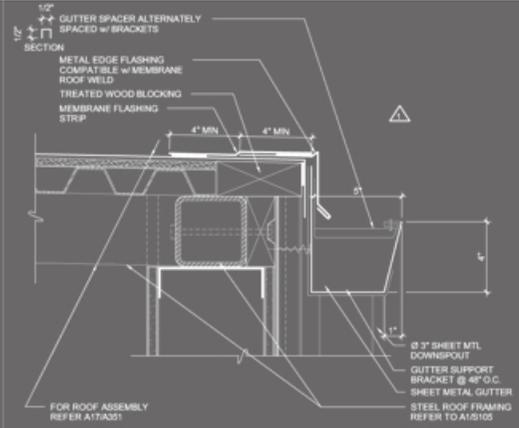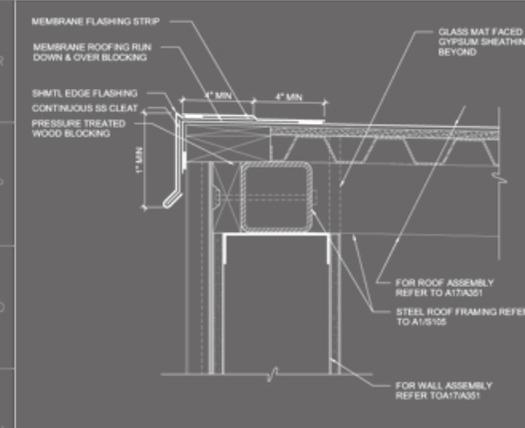

O'BRIEN BUILDING RENOVATION
CAPITOL CAMPUS
OLYMPIA, WASHINGTON
WASHINGTON STATE PROJECT NO. 2007-002C(3)

DWG NO. 26056.00
DRAWN BY E. EPHREM
DATE 03-20-2009
REVISIONS


BID SET
EXTERIOR DETAILS
PHASE ONE

A400


G:\0208 - O'Brien Building Renovation\A400\Phase 1\A400 - EXTERIOR DETAILS.dwg Sep 27, 2007 10:09am ems

<p>N1 FALL ARREST ANCHOR 1 1/2" = 1'-0" 0 1 2 1/2 5 10 INCHES</p>	<p>N5 STAIR SUPPORT ATTACHMENT & FLASHING 3" = 1'-0" 0 1 2 1/2 5 INCHES</p>	<p>N9 CURB @ MECH PENETRATION (EXTERIOR) 3" = 1'-0" 0 1 2 1/2 5 INCHES</p>	<p>N13 METAL SIDING OUTSIDE CORNER 3" = 1'-0" 0 1 2 1/2 5 INCHES</p>	<p>N17 EXISTING ROOF EDGE FLASHING 3" = 1'-0" 0 1 2 1/2 5 INCHES</p>
<p>J1 EXIST PENTHOUSE CORNER & NEW WALL 1 1/2" = 1'-0" 0 1 2 1/2 5 10 INCHES</p>	<p>J5 ROOF RAKE 3" = 1'-0" 0 1 2 1/2 5 INCHES</p>	<p>J9 SECTION @ NEW WALL & EXIST STRUCTURE 1 1/2" = 1'-0" 0 1 2 1/2 5 10 INCHES</p>	<p>J13 EXIST PARAPET AND NEW WALL CONNECTION 3" = 1'-0" 0 1 2 1/2 5 INCHES</p>	<p>J17 EXISTING PARAPET FLASHING NTS</p>
<p>E1 FLASHING @ EXIST SLAB & NEW WALL 3" = 1'-0" 0 1 2 1/2 5 INCHES</p>	<p>E5 INTERSECTION OF EXIST BRICK & NEW WALL 3" = 1'-0" 0 1 2 1/2 5 INCHES</p>	<p>E9 PARAPET SADDLE FLASHING NTS</p>	<p>E17 FLASHING @ EXIST ROOF & NEW WALL NTS</p>	<p>E17 FLASHING @ EXIST ROOF & NEW WALL NTS</p>
<p>A1 EXPANSION JOINT FLASHING 3" = 1'-0" 0 1 2 1/2 5 INCHES</p>	<p>A5 ROOF LADDER 1/2" = 1'-0" 0 1 2 1/2 5 INCHES</p>	<p>A9 FLASHING @ EXPANSION JOINT & NEW WALL INTERSECTION NTS</p>	


G:\27048 - UIN HSC 6th Floor Renovation\A400\A400.dwg, Sep 26, 2010 10:18am, ermsm

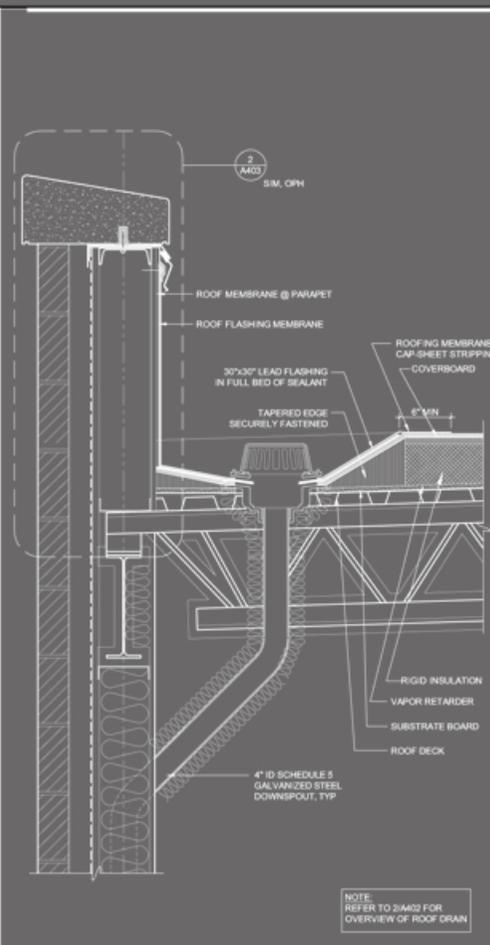


1 ROOF DRAIN
SCALE: 1-1/2" = 1'-0"

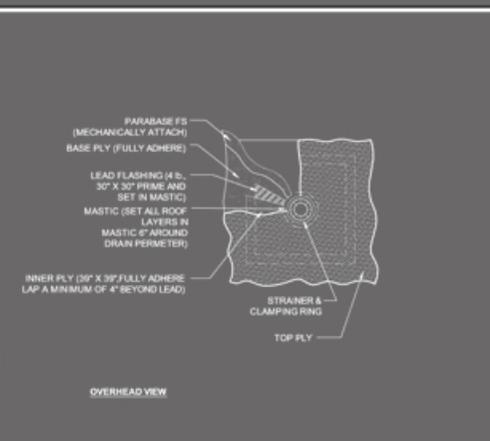


2 ROOF DRAIN OVER VIEW
SCALE: 3" = 1'-0"

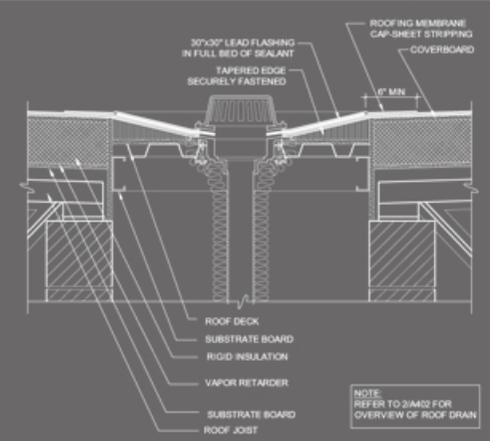


4 ROOF DRAIN @ ATHLETICS AREA
SCALE: 1-1/2" = 1'-0"

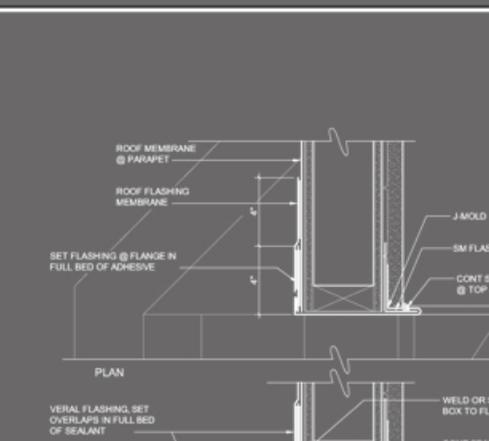

5 SCUPPER w/ CONDUCTOR HEAD
SCALE: 3" = 1'-0"

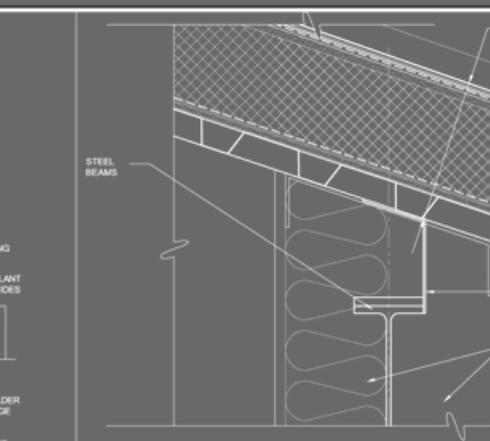

3 GUTTER DETAIL @ STUDENT DINING
SCALE: 3" = 1'-0"

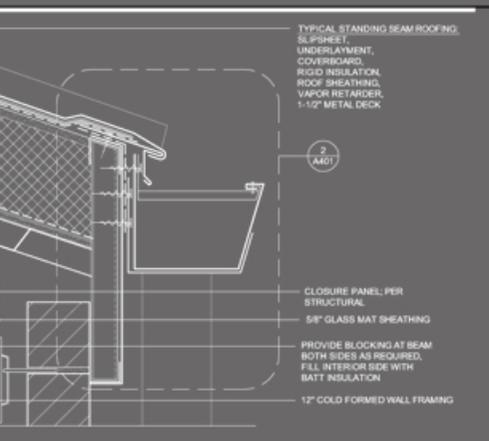

6 PIPE PENETRATION (VTR)
SCALE: 1-1/2" = 1'-0"

LOOFBURROW ARCHITECTS

Architecture
Planning
Energy Management

201 W. Yakima Ave.
Yakima, Washington 98902
Telephone (509) 457-5121
Fax (509) 457-6271

Ambia
Enduring Architecture

108 First Avenue South, Suite 200
Seattle, Washington 98104
Telephone (206) 340-1502
Fax (206) 340-0412


724 Columbia St. NW, Suite 400
Olympia, Washington 98501
Telephone (360) 943-4650
Fax (360) 357-9022

Civil - Structural - Mechanical
Consultant
Meler Enterprises, Inc.
8697 Cogg Boulevard
Kennewick, WA 98536
T: 509-735-1589
F: 509-783-5075


Electrical - Telecomm
Consultant
Horgan Engineers
600 Stewart Street, Suite 100
Seattle, WA 98101
T: 206-448-3376
F: 206-448-4450

Kitchen Consultant
George E. Bundy & Associates
1028 N.E. Ravenna Boulevard
Seattle, WA 98105
T: 206-523-9690
F: 206-579-1461


Acoustics Consultant
On Point Designs
8333 Martin Way East, Suite 214
Olympia, WA 98516
T: 360-352-3608
F: 360-352-3606

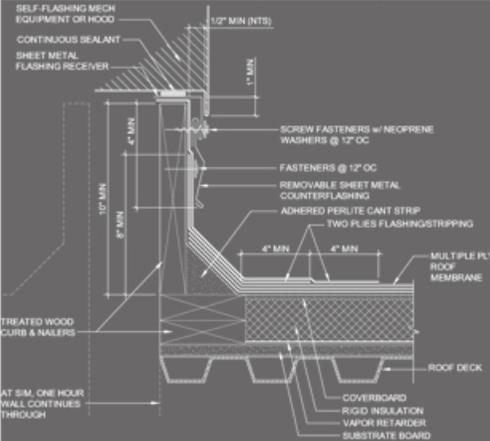


8 TYPICAL CURB
SCALE: 3" = 1'-0"

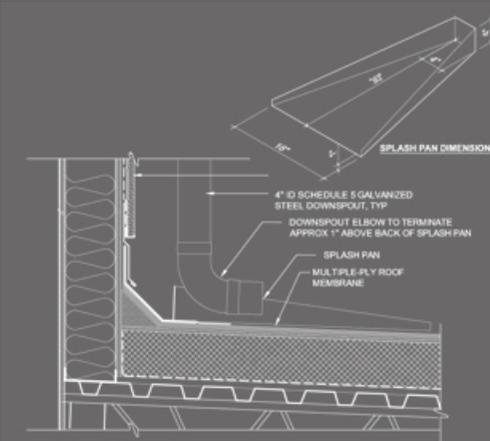


9 SPLASH PAN
SCALE: 1-1/2" = 1'-0"

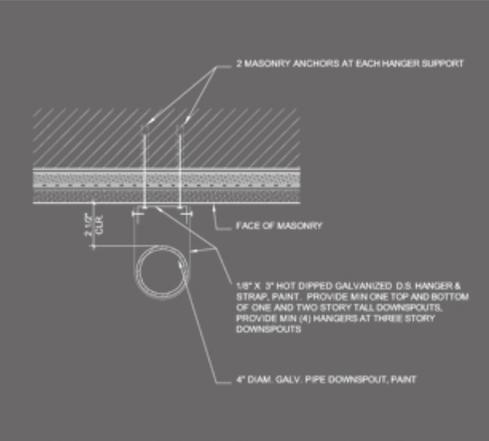


10 DS SUPPORT BRACKET @ GYM
SCALE: 3" = 1'-0"

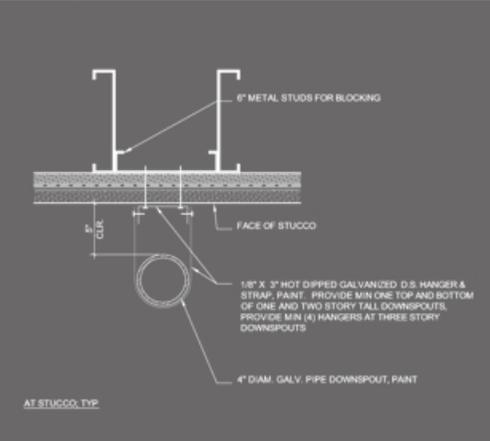


15 DS SUPPORT BRACKET @ CMU WALL TYP.
SCALE: 3" = 1'-0"

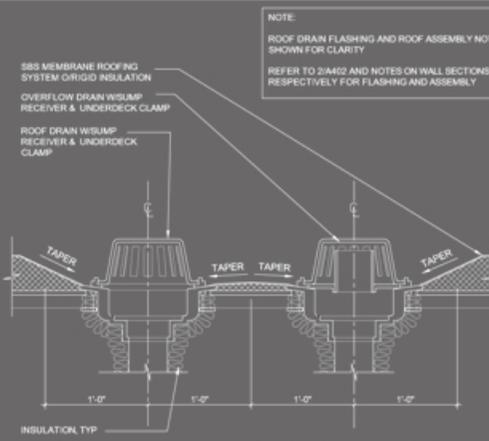


11 ROOF AND OVERFLOW DRAIN
SCALE: 1-1/2" = 1'-0"

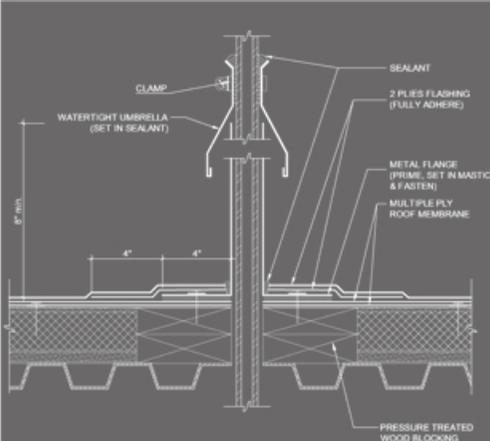


12 SMALL PIPE PENETRATION GAS, CONDUIT, ETC.
SCALE: 3" = 1'-0"

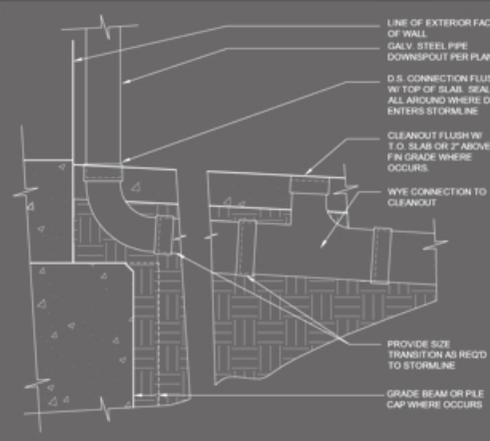


13 DOWNSPOUT CONNECTION
SCALE: 1-1/2" = 1'-0"

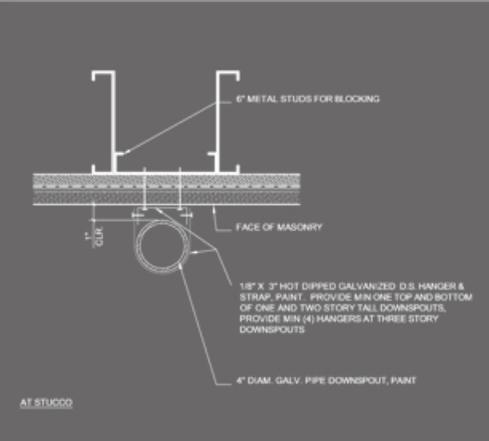

14 DS SUPPORT BRACKET @ CONDUCTOR HEADS
SCALE: 3" = 1'-0"

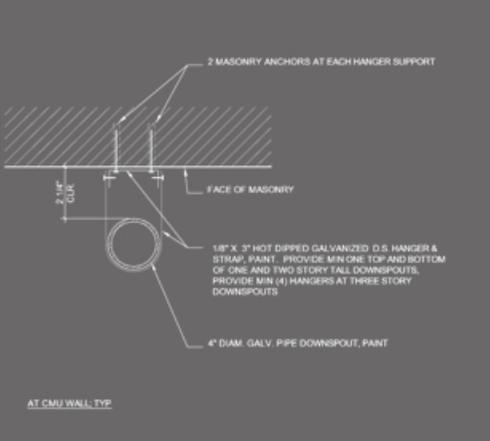

15 DS SUPPORT BRACKET @ CMU WALL TYP.
SCALE: 3" = 1'-0"

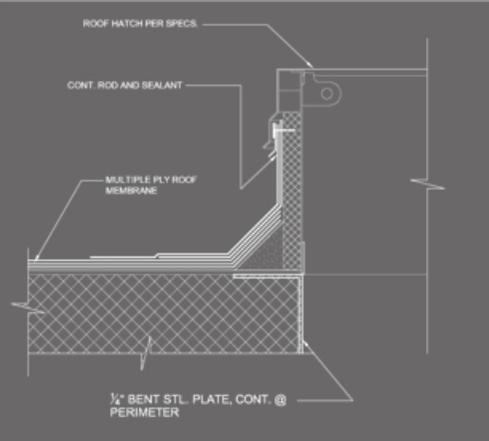

16 ROOF HATCH DETAIL
SCALE: 3" = 1'-0"

REGISTRATION

3303 REGISTERED ARCHITECT
Kloster
HOWARD LOOFBURROW
STATE OF WASHINGTON

REVISIONS

No.	Date	Rev.
1	7/25/07	ADDENDUM NO. 1

PROJECT

CHIAWANA HIGH SCHOOL
ARGENT ROAD & ROAD 84
PASCO, WA
PASCO SCHOOL DISTRICT

Approved for the Client

Approved for the Client

SHEET TITLE

EXTERIOR DETAILS

Loofburrow 64023Ambia 24037 25 JUNE 2007
Project No. Date

Computer File: EE












Drawn: JTB

Checked:

SHEET NO.

A402

Copyright Loofburrow Architects © 2007

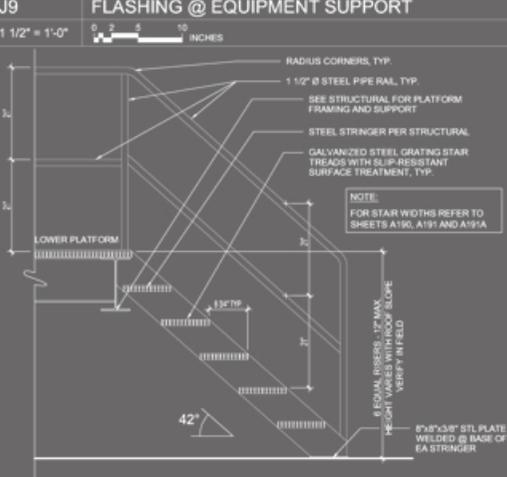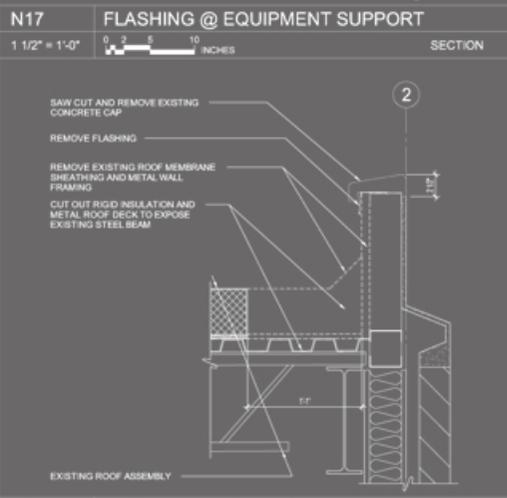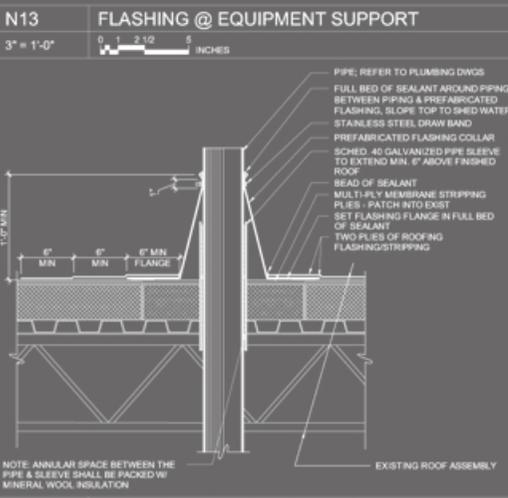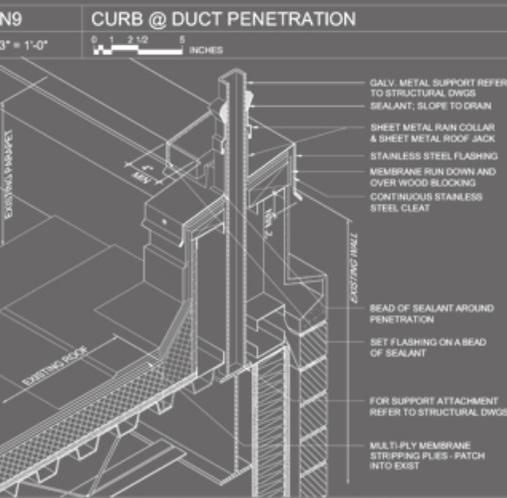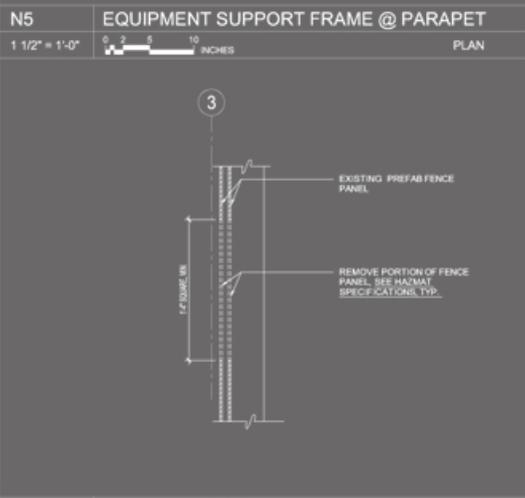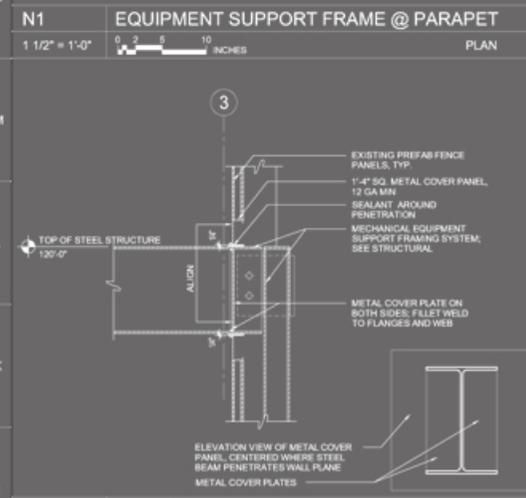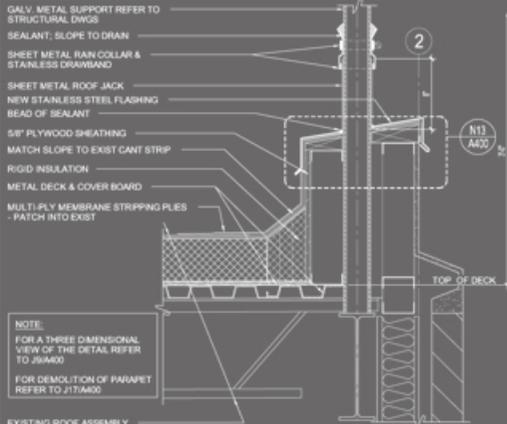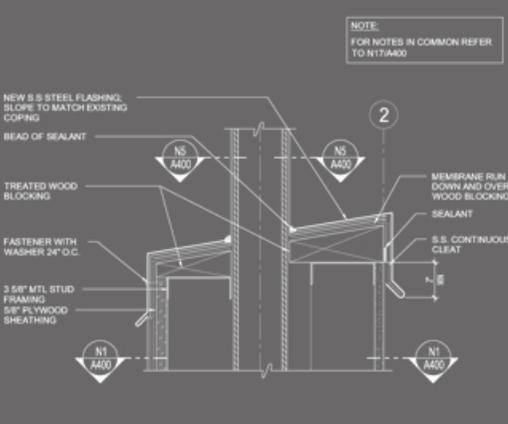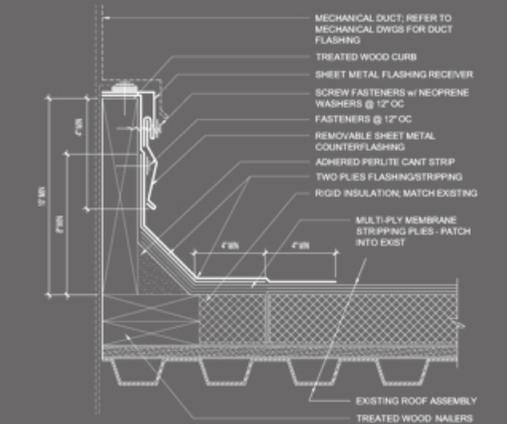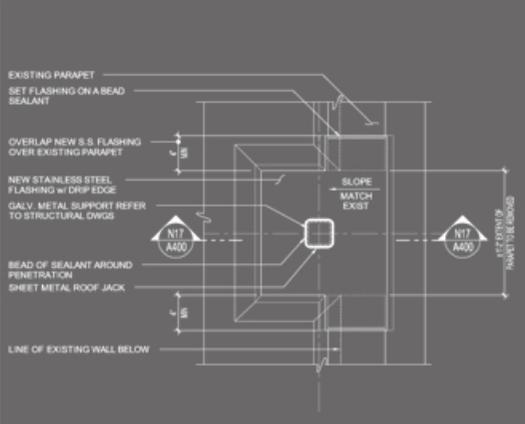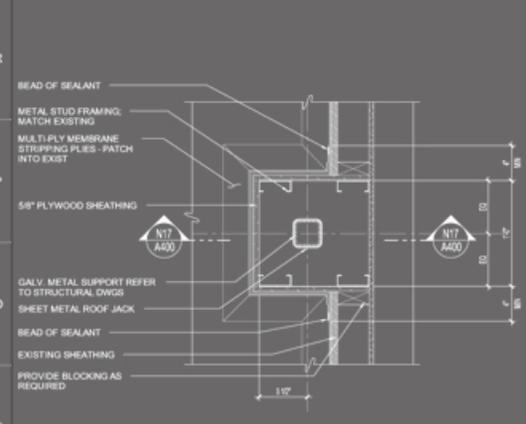

G:\2010\101 HSC J1\HSC J1\Microbiology Renovation\CA\DC\CONFORMING DOCUMENTS\HSC\HSC\ROOF DETAILS.dwg Sep 28, 2010 10:36am emma





O'BRIEN BUILDING RENOVATION
CAPITOL CAMPUS OLYMPIA, WASHINGTON
WASHINGTON STATE PROJECT NO. 2007-002

JOB NO.
29046.00
DRAWN BY
E. EPHEM
DATE
03-29-2010
REVISIONS
04-20-2010

BID SET
PHASES 2, 3 & 4
CEILING DETAILS

A750

T:\2008 - John L. O'Brien Building Phases 3 & 4\Archives - Architecture\ARCHIVE PHASES 2, 3 & 4 ARCHIVE 05-24-2010\WDR CEILING DETAILS.dwg Sep 26, 2010 11:24am emms

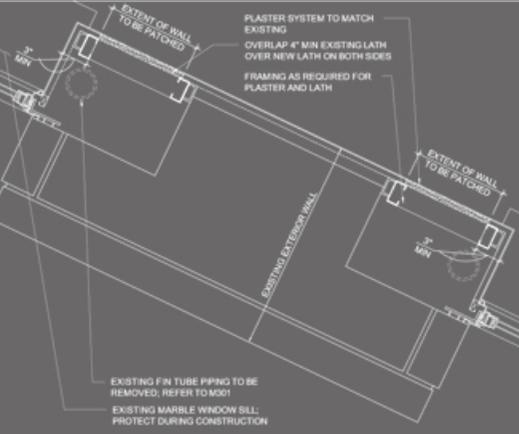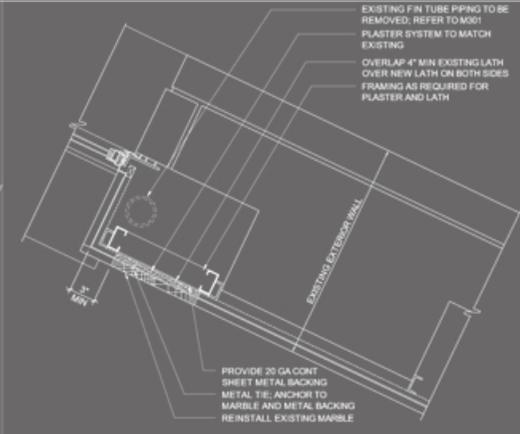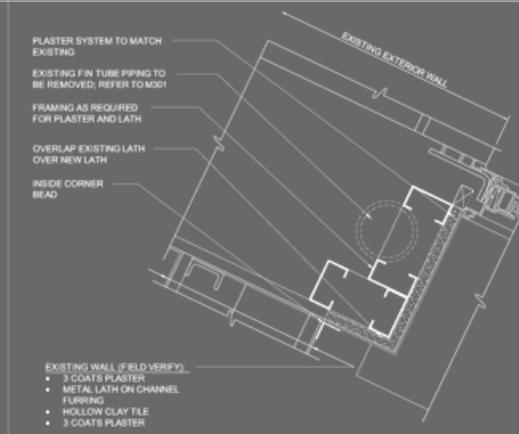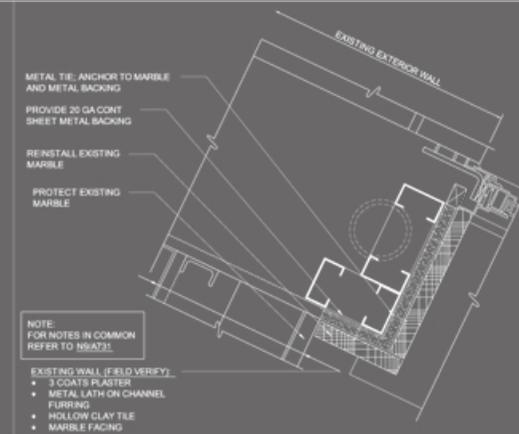






N1 PLASTER PATCH @ HEARING ROOM - D- 122
1 1/2" = 1'-0"

N5 PATCH @ MARBLE - WOMEN'S TOILET 119
3" = 1'-0"

N9 PATCH @ PLASTER - WOMEN'S TOILET 119
3" = 1'-0"

N13 TYPICAL MARBLE PATCH @ TOILETS
1 1/2" = 1'-0"

N17 TYPICAL PLASTER PATCH @ EXTERIOR WALLS
1 1/2" = 1'-0"

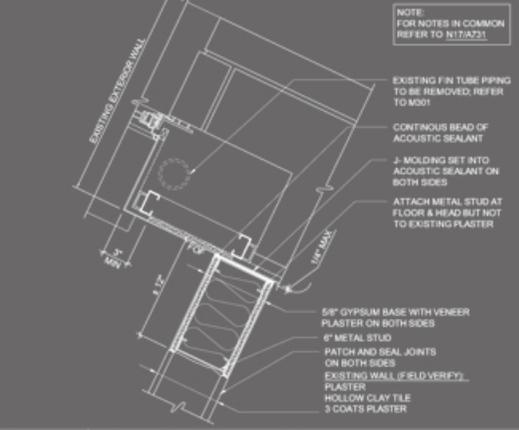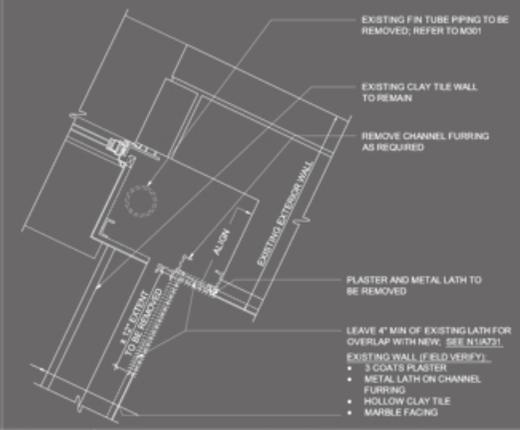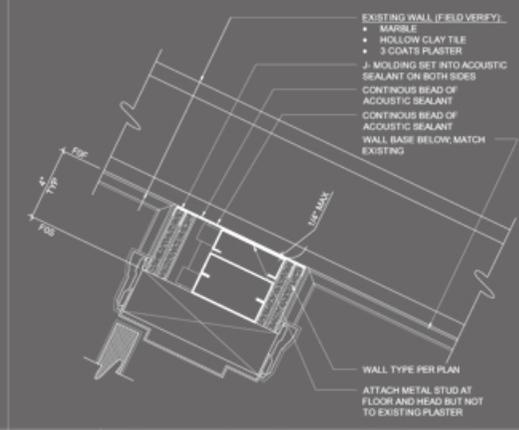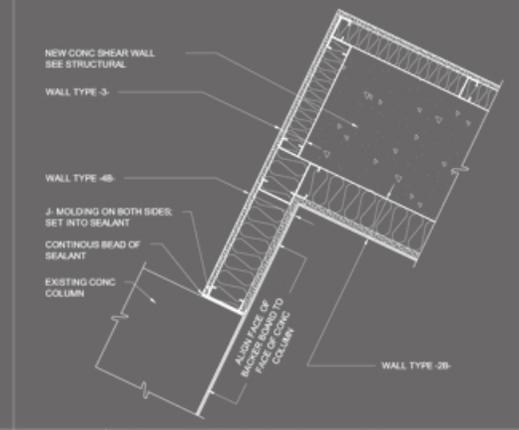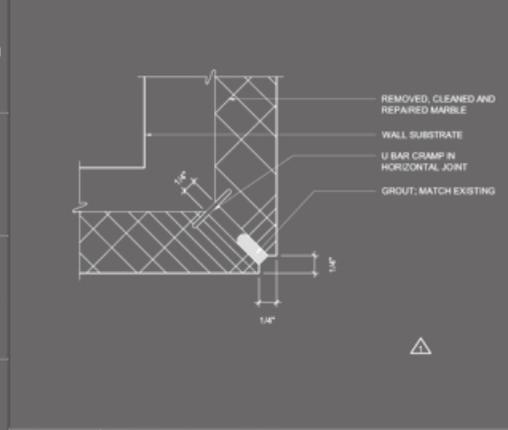






J1 QUIRK MITER JOINT
FULL SCALE

J5 PARTITION @ ADA RESTROOM B-6
1 1/2" = 1'-0"

J9 METAL STUD WALL TO HCT - TYP
3" = 1'-0"

J13 WALL DEMOLITION @ HEARING ROOM - D- 122
1 1/2" = 1'-0"

J17 PATCH @ CLAY TILE WALL
1 1/2" = 1'-0"

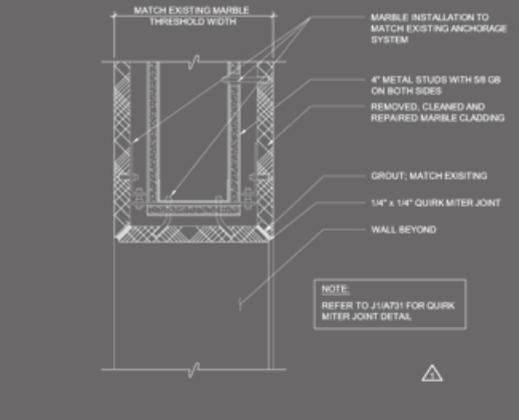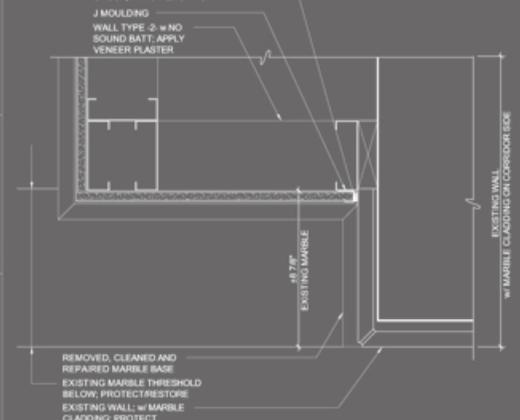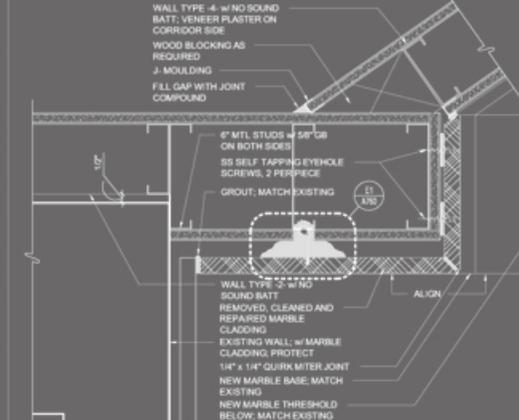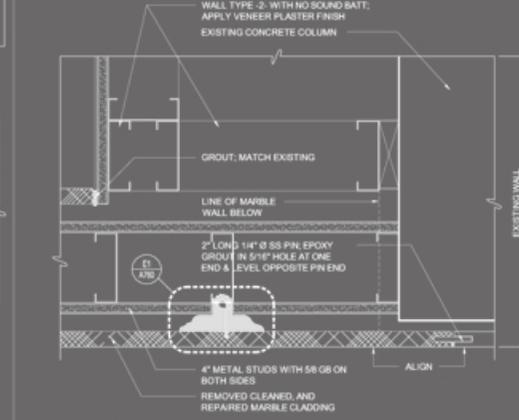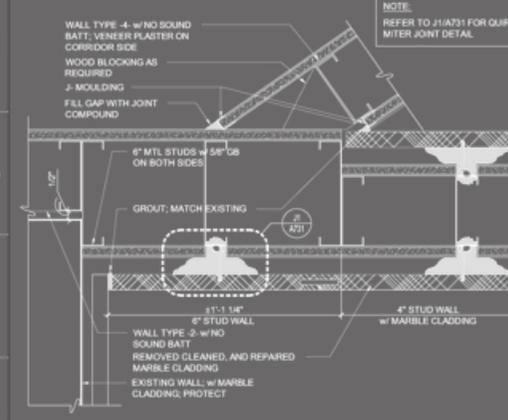

E1 NEW WALL TO EXISTING WALL CONNECTION
3" = 1'-0"

E5 NEW WALL TO EXISTING WALL CONNECTION
3" = 1'-0"

E9 NEW WALL TO EXISTING WALL CONNECTION
3" = 1'-0"









E13 NEW WALL TO EXISTING WALL CONNECTION
3" = 1'-0"

E17 HEAD @ CORRIDOR 103 & CORRIDOR 102
3" = 1'-0"

JOB NO. 29022.00
DRAWN BY E. EPHREM
DATE 03-29-2010
REVISIONS 04-13-2010
05-21-2010
CONFORMING DOCUMENTS

CONFORMING DOCUMENTS
PHASE 2
WALL DETAILS

T:\20022 - John L. O'Brien Building Phase 2\Ambia - Architecture\Conforming\set\A731 INTERIOR WALL TYPES AND WALL DETAILS.dwg Sep 28, 2010 11:25am vmm

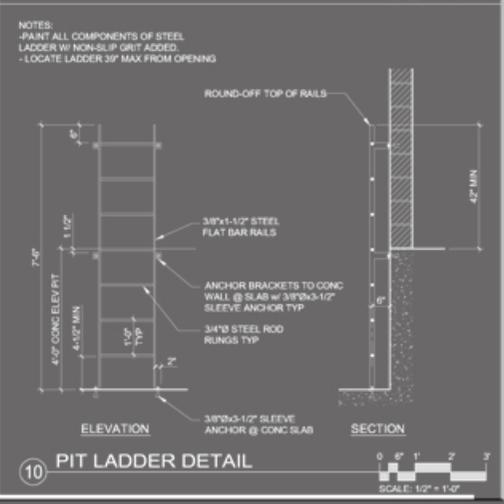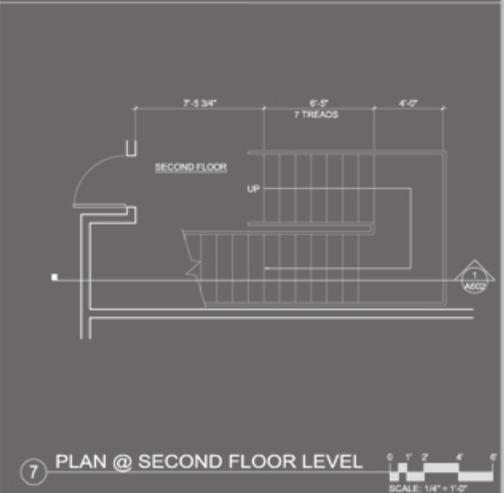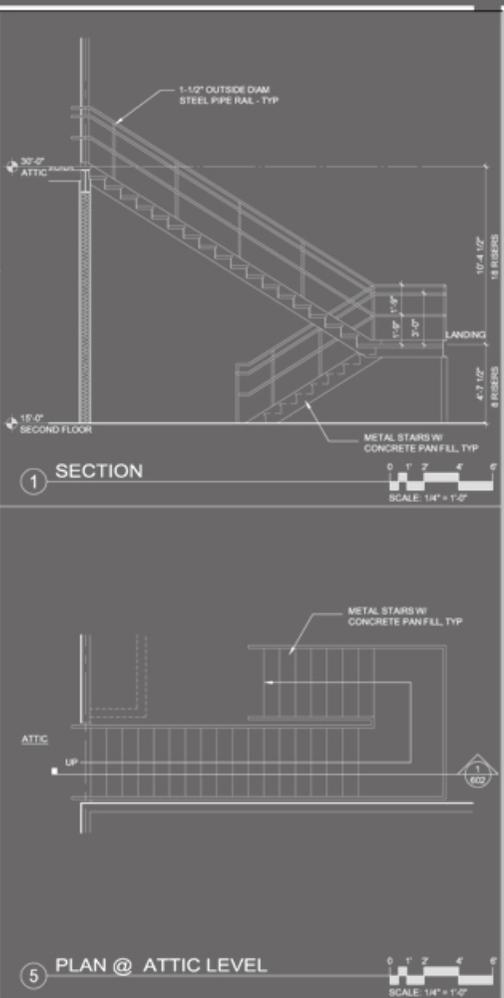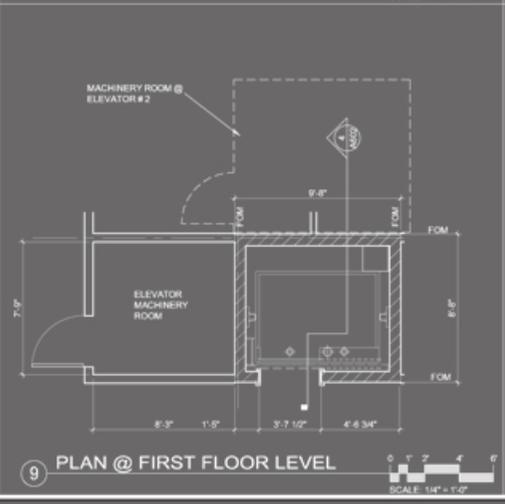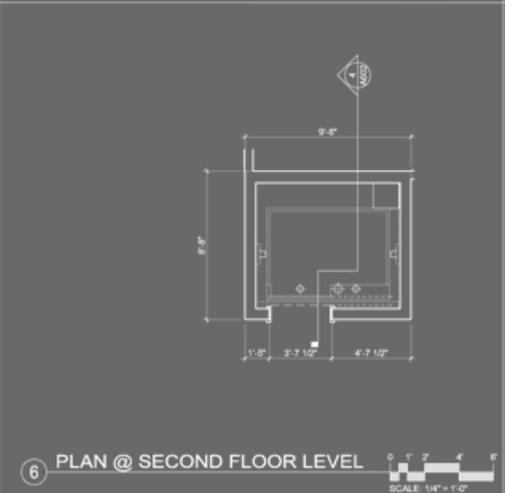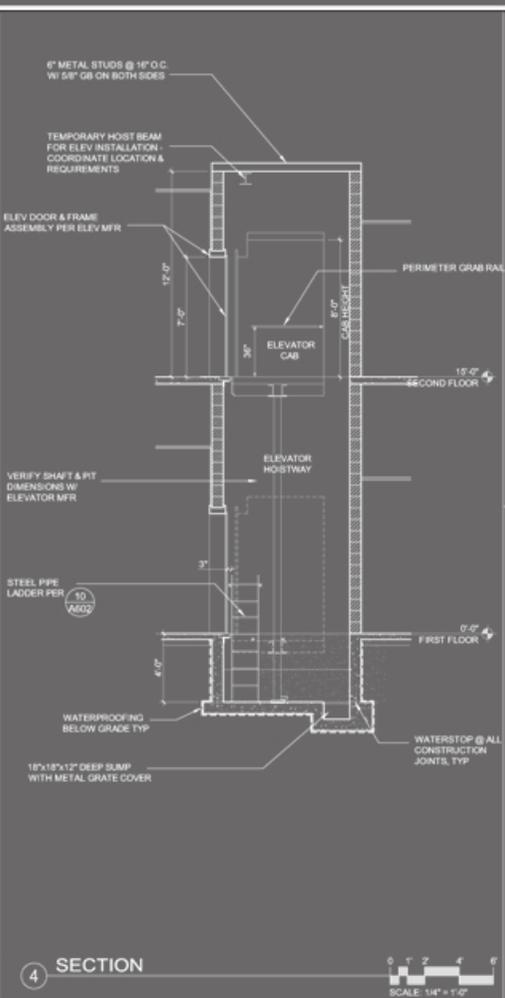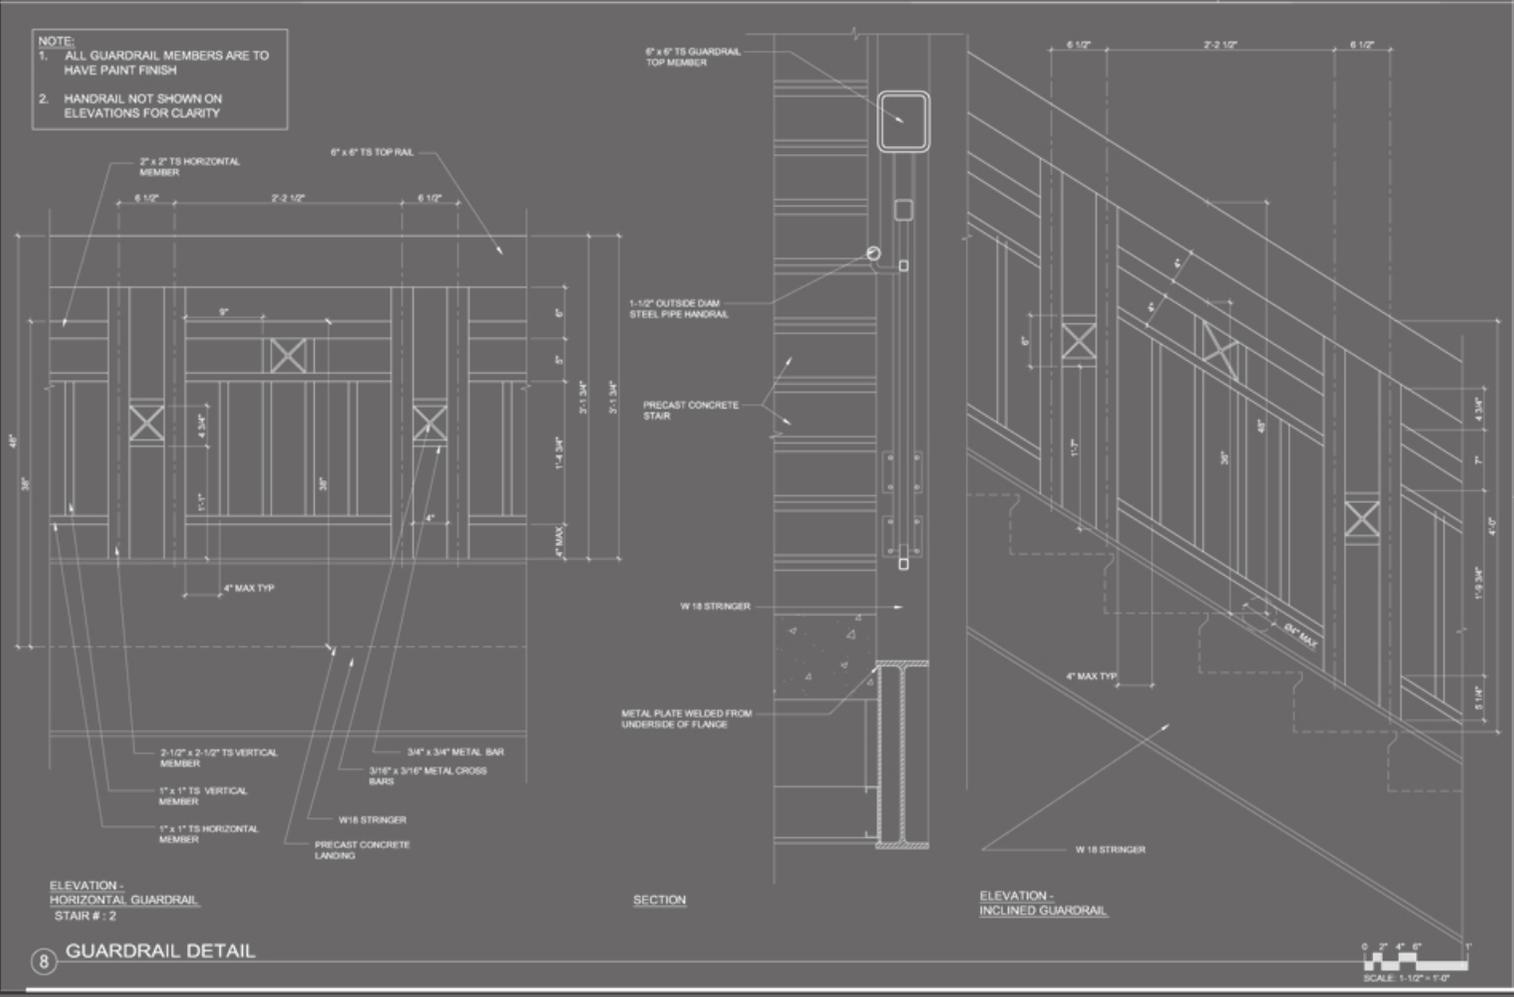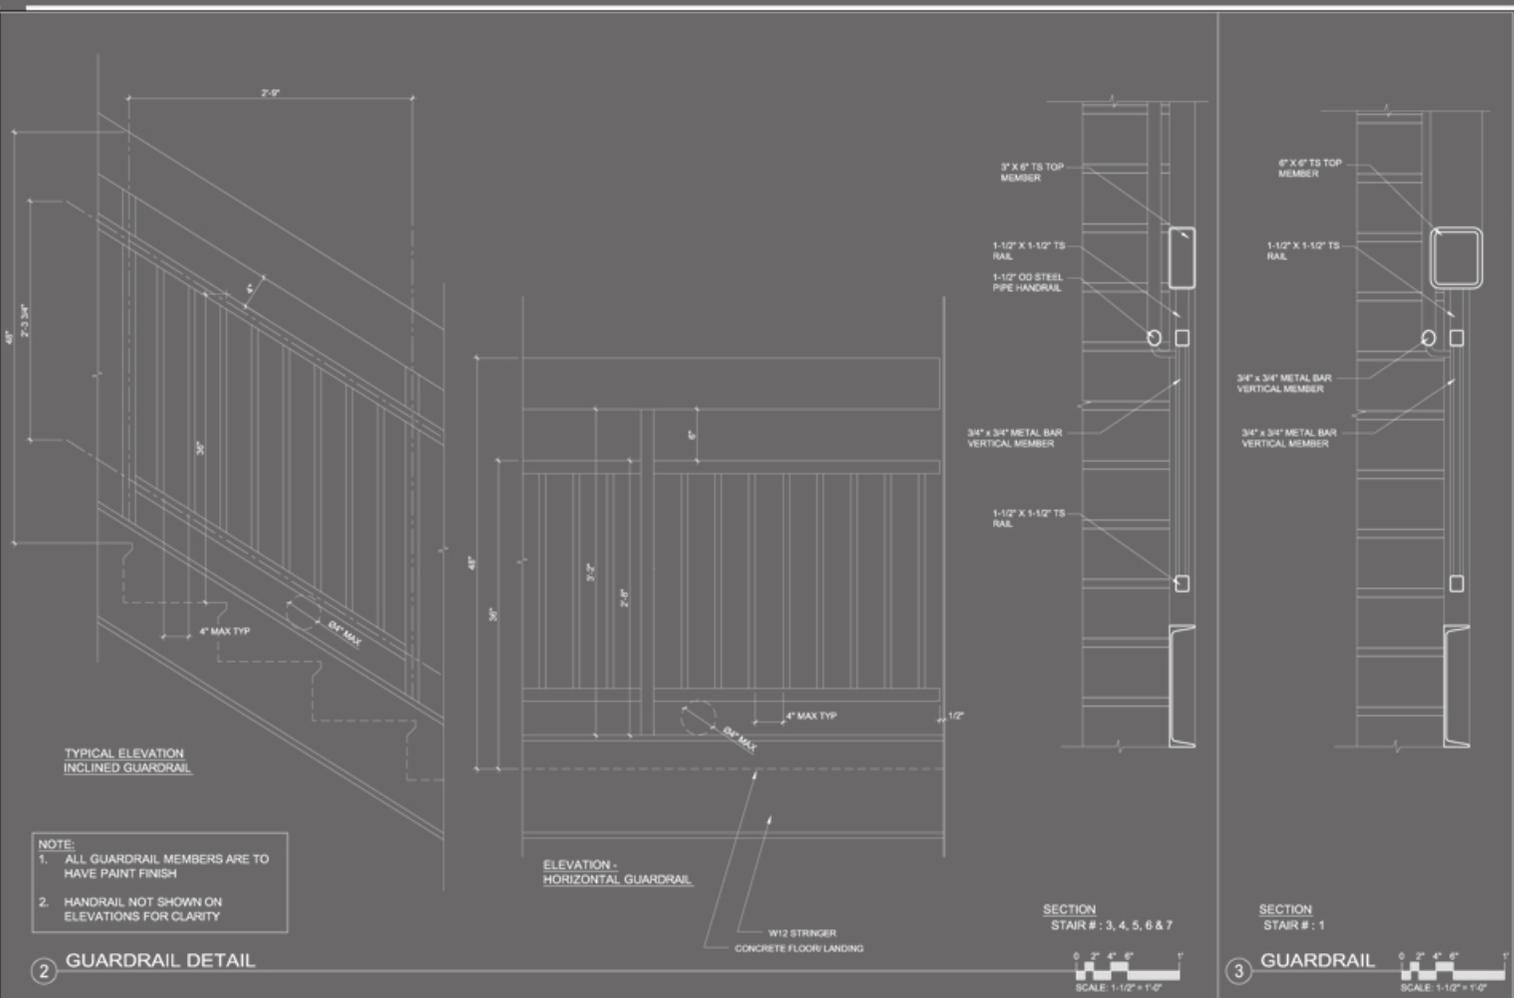






No.	Date	Item
1	7/25/07	ADDENDUM NO. 1

CHIAWANA HIGH SCHOOL
ARGENT ROAD & ROAD 84
PASCO, WA
PASCO SCHOOL DISTRICT

Approved for the Owner
Approved for the Owner

SHEET TITLE
VERTICAL CIRCULATION

Loofburrow 04029Ambia 24037 25 JUNE 2007
Project No. _____
Computer File _____
Drawn _____ EE
Check _____ JTB

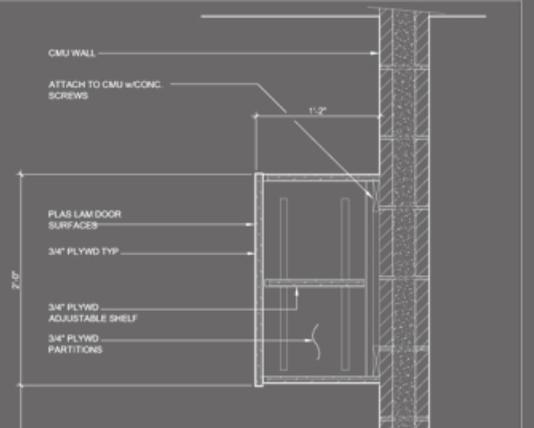
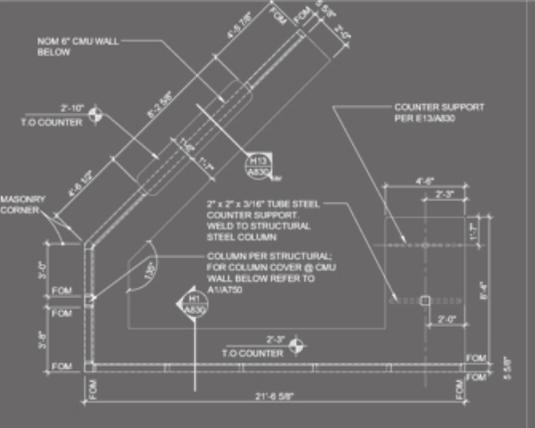
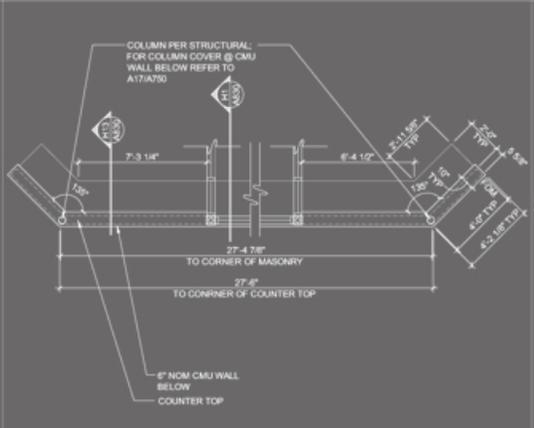
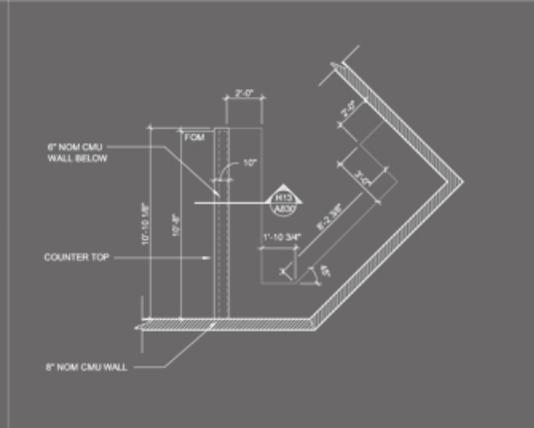
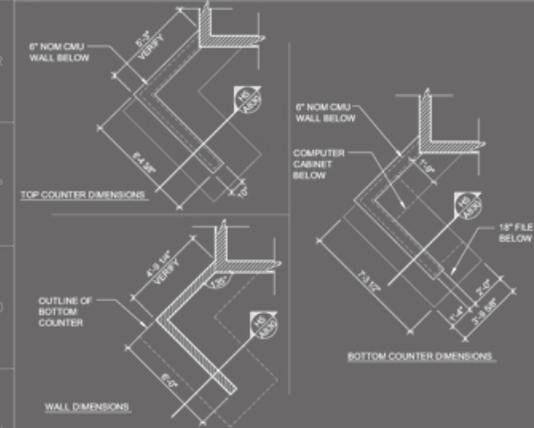


N1 COUNTER TOP PLAN - RECEPTION 1010
1/4" = 1'-0"
0 1 2 1/2 5 FEET

N5 COUNTER TOP PLAN - MH STAFF 1233
1/4" = 1'-0"
0 1 2 1/2 5 FEET

N9 COUNTER TOP PLAN - NURSE STATION 1049A
1/4" = 1'-0"
0 1 2 1/2 5 FEET

N13 COUNTER TOP PLAN - NURSE STATION 1251
1/4" = 1'-0"
0 1 2 1/2 5 FEET

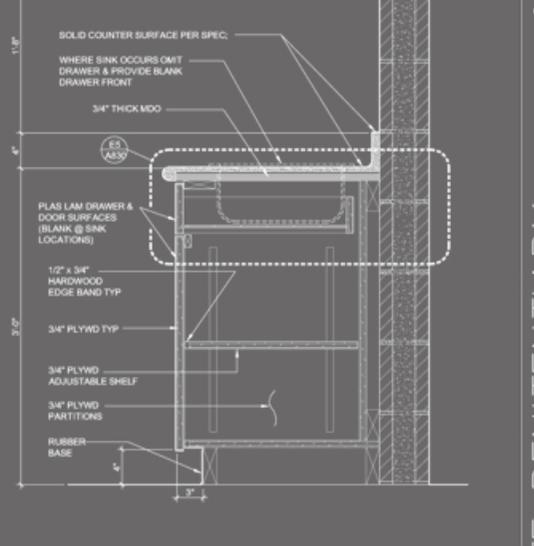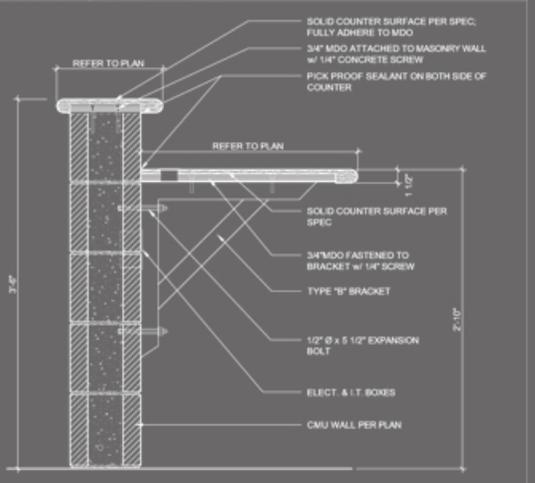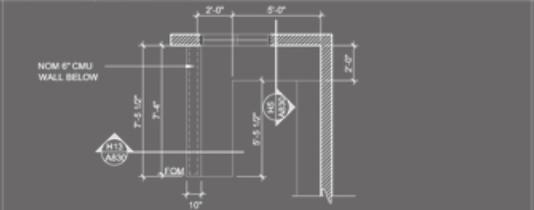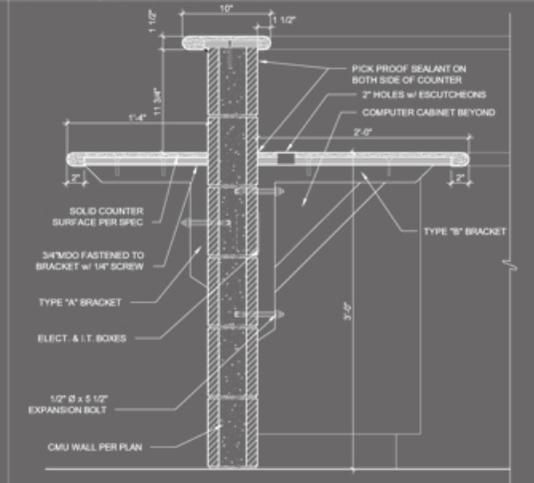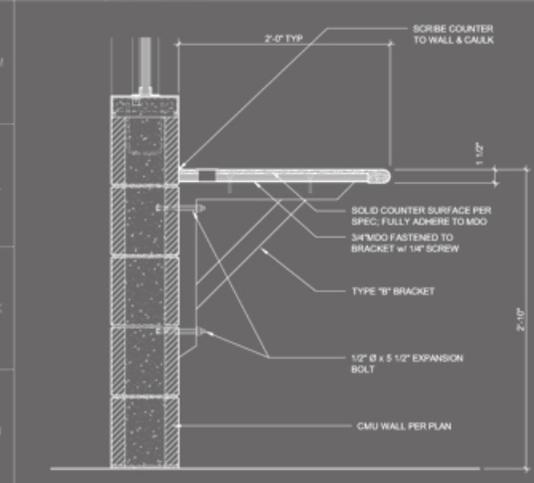






H1 SECTION @ BRACKET SUPPORTED COUNTER
1 1/2" = 1'
0 1 2 5 10 INCHES

H5 COUNTER SECTION
1 1/2" = 1'
0 1 2 5 10 INCHES

H9 COUNTER PLAN - OFFICER 1284
1/4" = 1'-0"
0 1 2 1/2 5 FEET

H13 COUNTER SECTION
1 1/2" = 1'
0 1 2 5 10 INCHES

H17 SECTION @ BUILT-IN CABINET
1 1/2" = 1'
0 1 2 5 10 INCHES

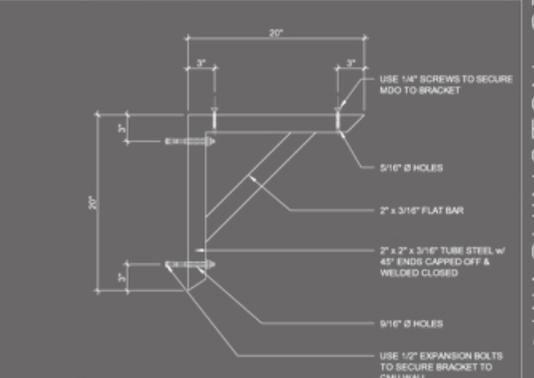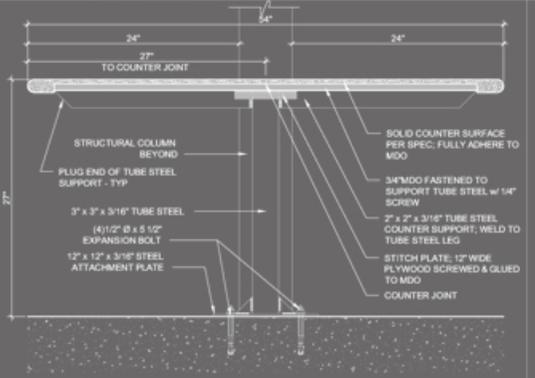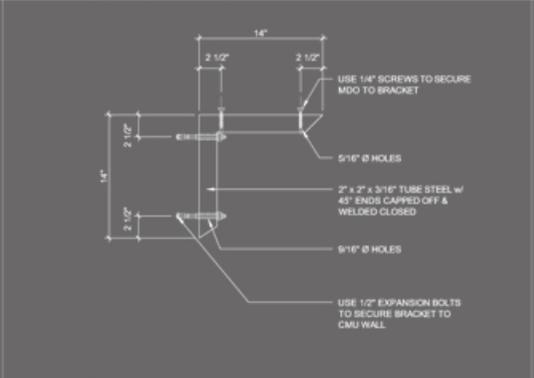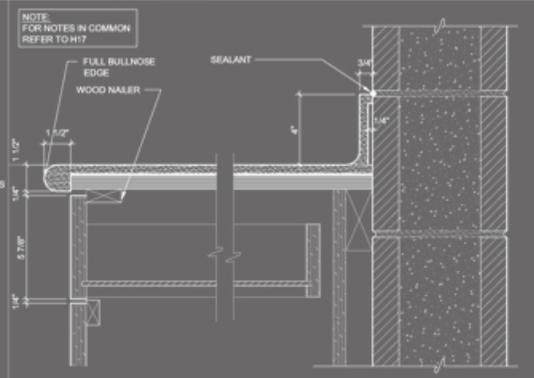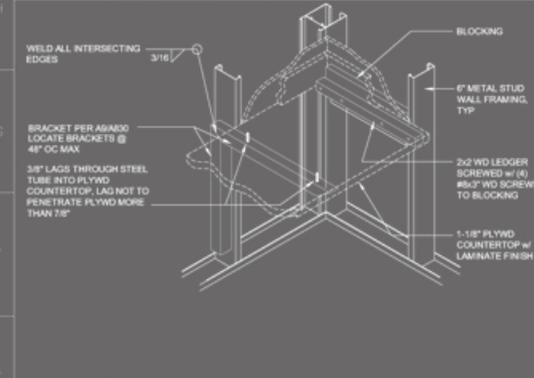






E1 COUNTER TOP BRACKET & END BLOCKING
NO SCALE

E5 ENLARGED SECTION @ BUILT-IN CABINET
3" = 1'-0"
0 1 2 1/2 5 INCHES

E9 TYPE "A" BRACKET
1 1/2" = 1'
0 1 2 5 10 INCHES

E13 COUNTER SUPPORT
1 1/2" = 1'
0 1 2 5 10 INCHES

E17 TYPE "B" BRACKET
1 1/2" = 1'
0 1 2 5 10 INCHES

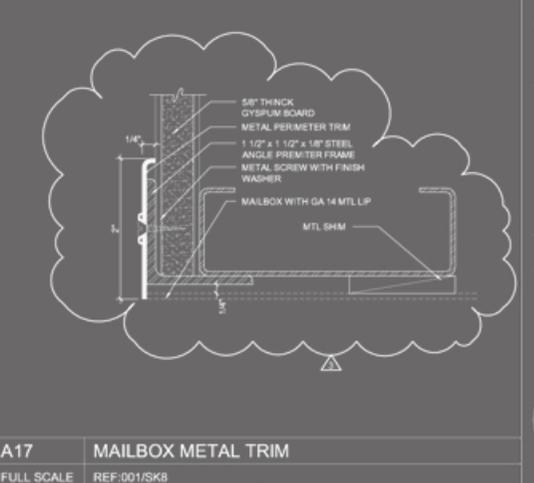    

A17 MAILBOX METAL TRIM
FULL SCALE REF: 001/SK8

